


BLOCK D1 - SOUTH ELEVATION APPROVED




SIDE WEST ELEVATION

BLOCK D1 - WEST ELEVATION APPROVED

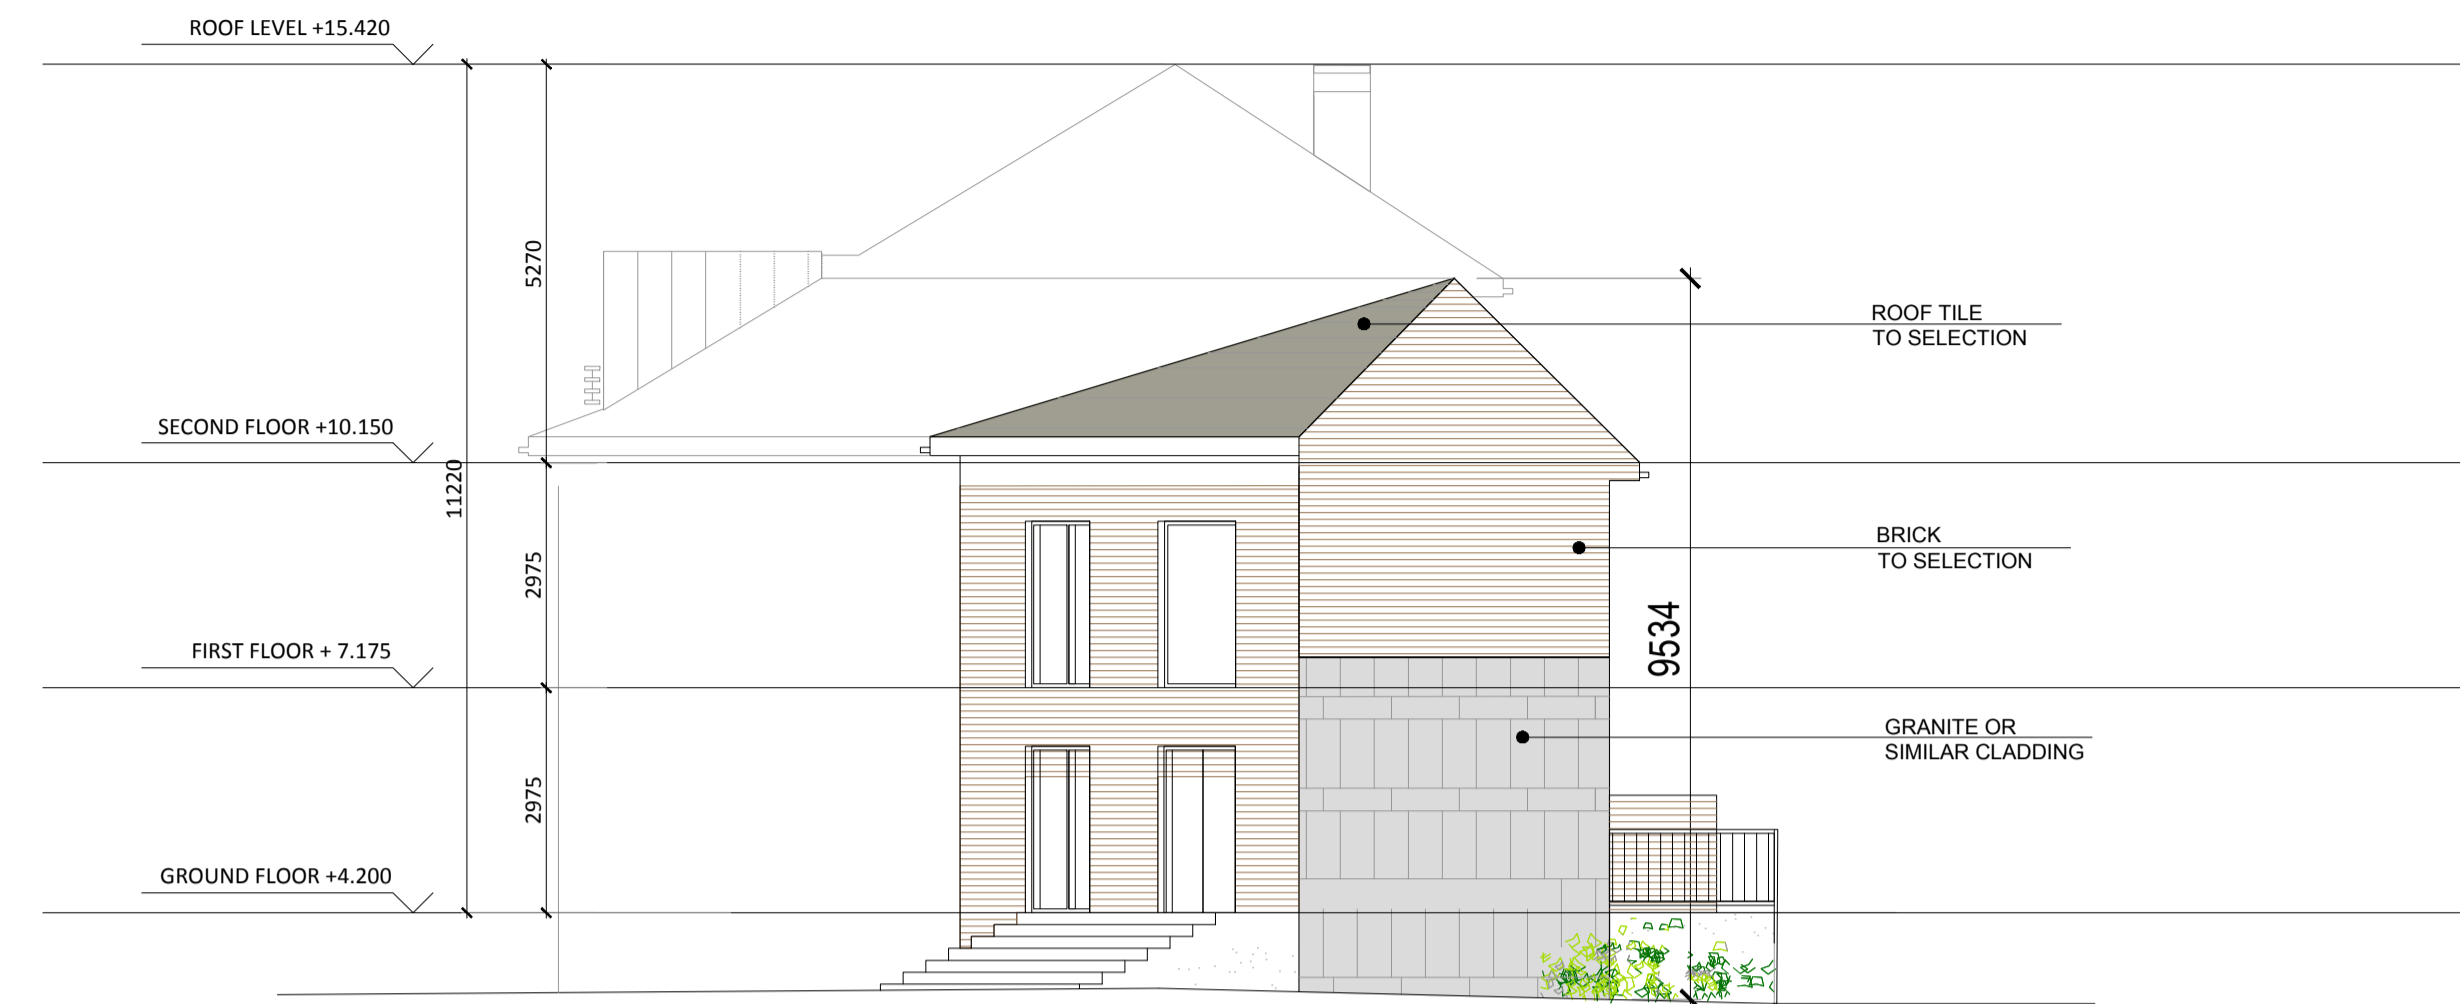


BLOCK D1 - NORTH ELEVATION APPROVED

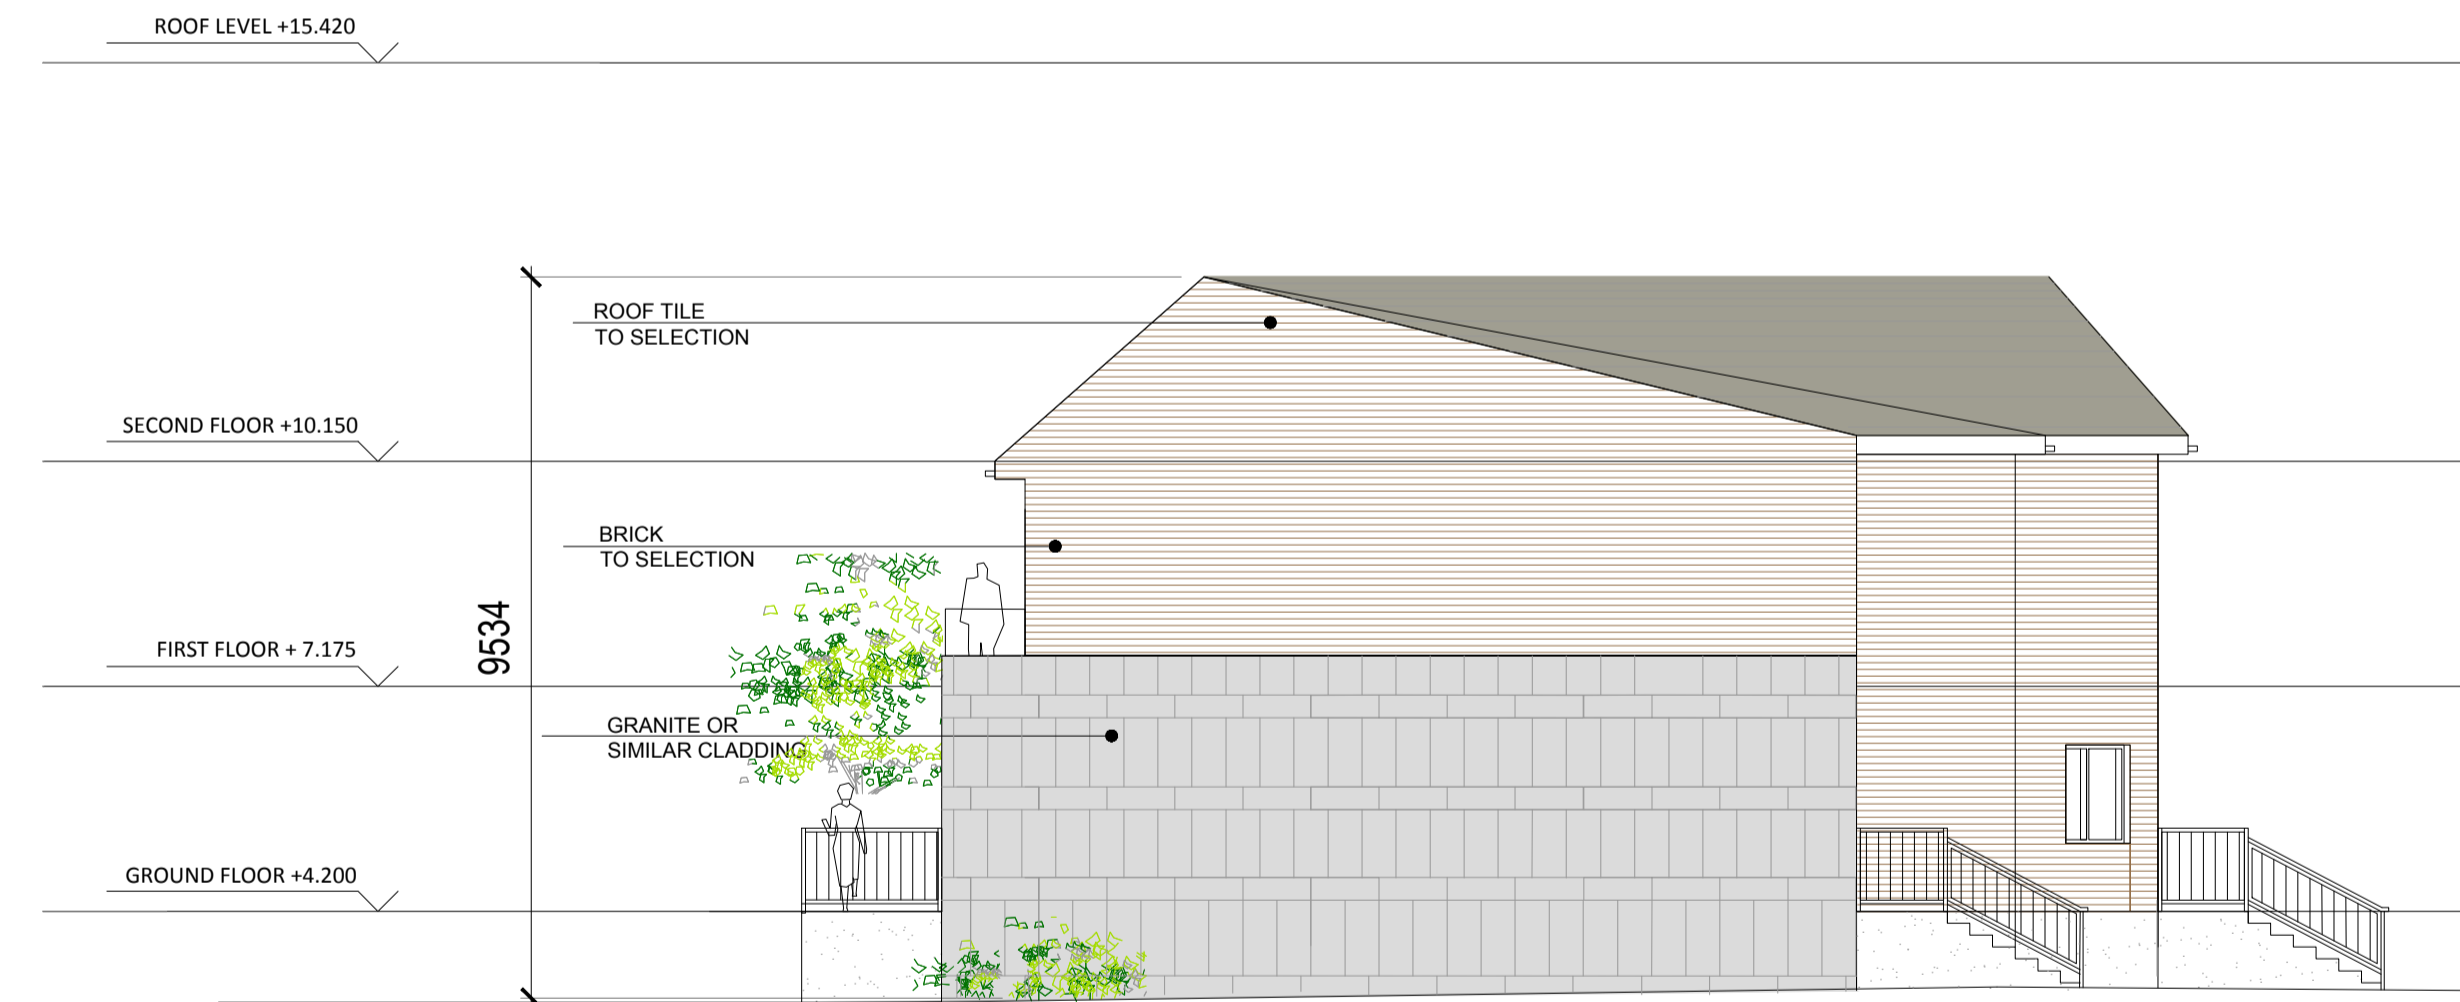

BLOCK D1 - EAST ELEVATION APPROVED

Block D1 Elevations Approved

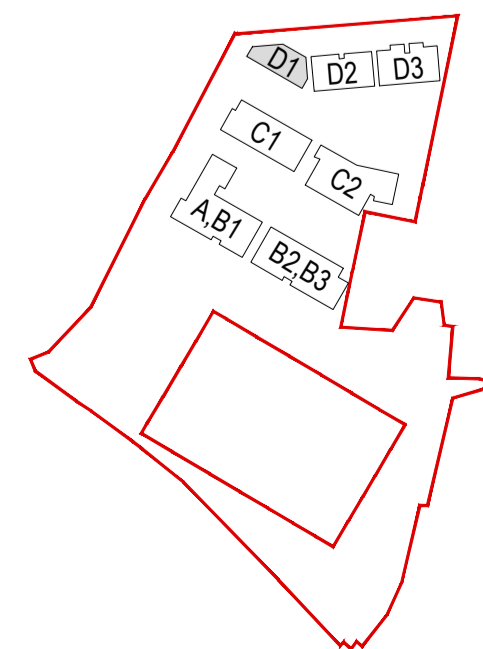

Revision Description	Date	Rev. No.	Issued by
ISSUED FOR SHD APPLICATION	27-02-2020	P1	AD

omahony pike

architecture | urban design Dublin Cork
 email: info@omahonypike.com The Chapel 26 South Mall
 tel: +353 1 202 7400 Mount St. Anne's Cork City
 fax: +353 1 283 0822 Milltown, Dublin 6 Co. Cork
 www.omahonypike.com D06 XNS2 Ireland T12 R2RV Ireland

Project: Santa Sabina SHD - Proposed Amendments To Reg. Ref; F17A/0615
 Location: Site At Santa Sabina Dominican College, Greenfield Road, Sutton, Dublin 13
 Client: Parsis Ltd

Project No.: 0638A Scale @ A1: 1:100
 Project Lead: MH Date Printed: 27-02-2020
 Drawn By: AD Current Rev.: P1
 Model No.: 0638-OMP-ABD-ZZ-DR-A-2100
 Purpose: PL