



BLOCK C1 - SOUTH ELEVATION

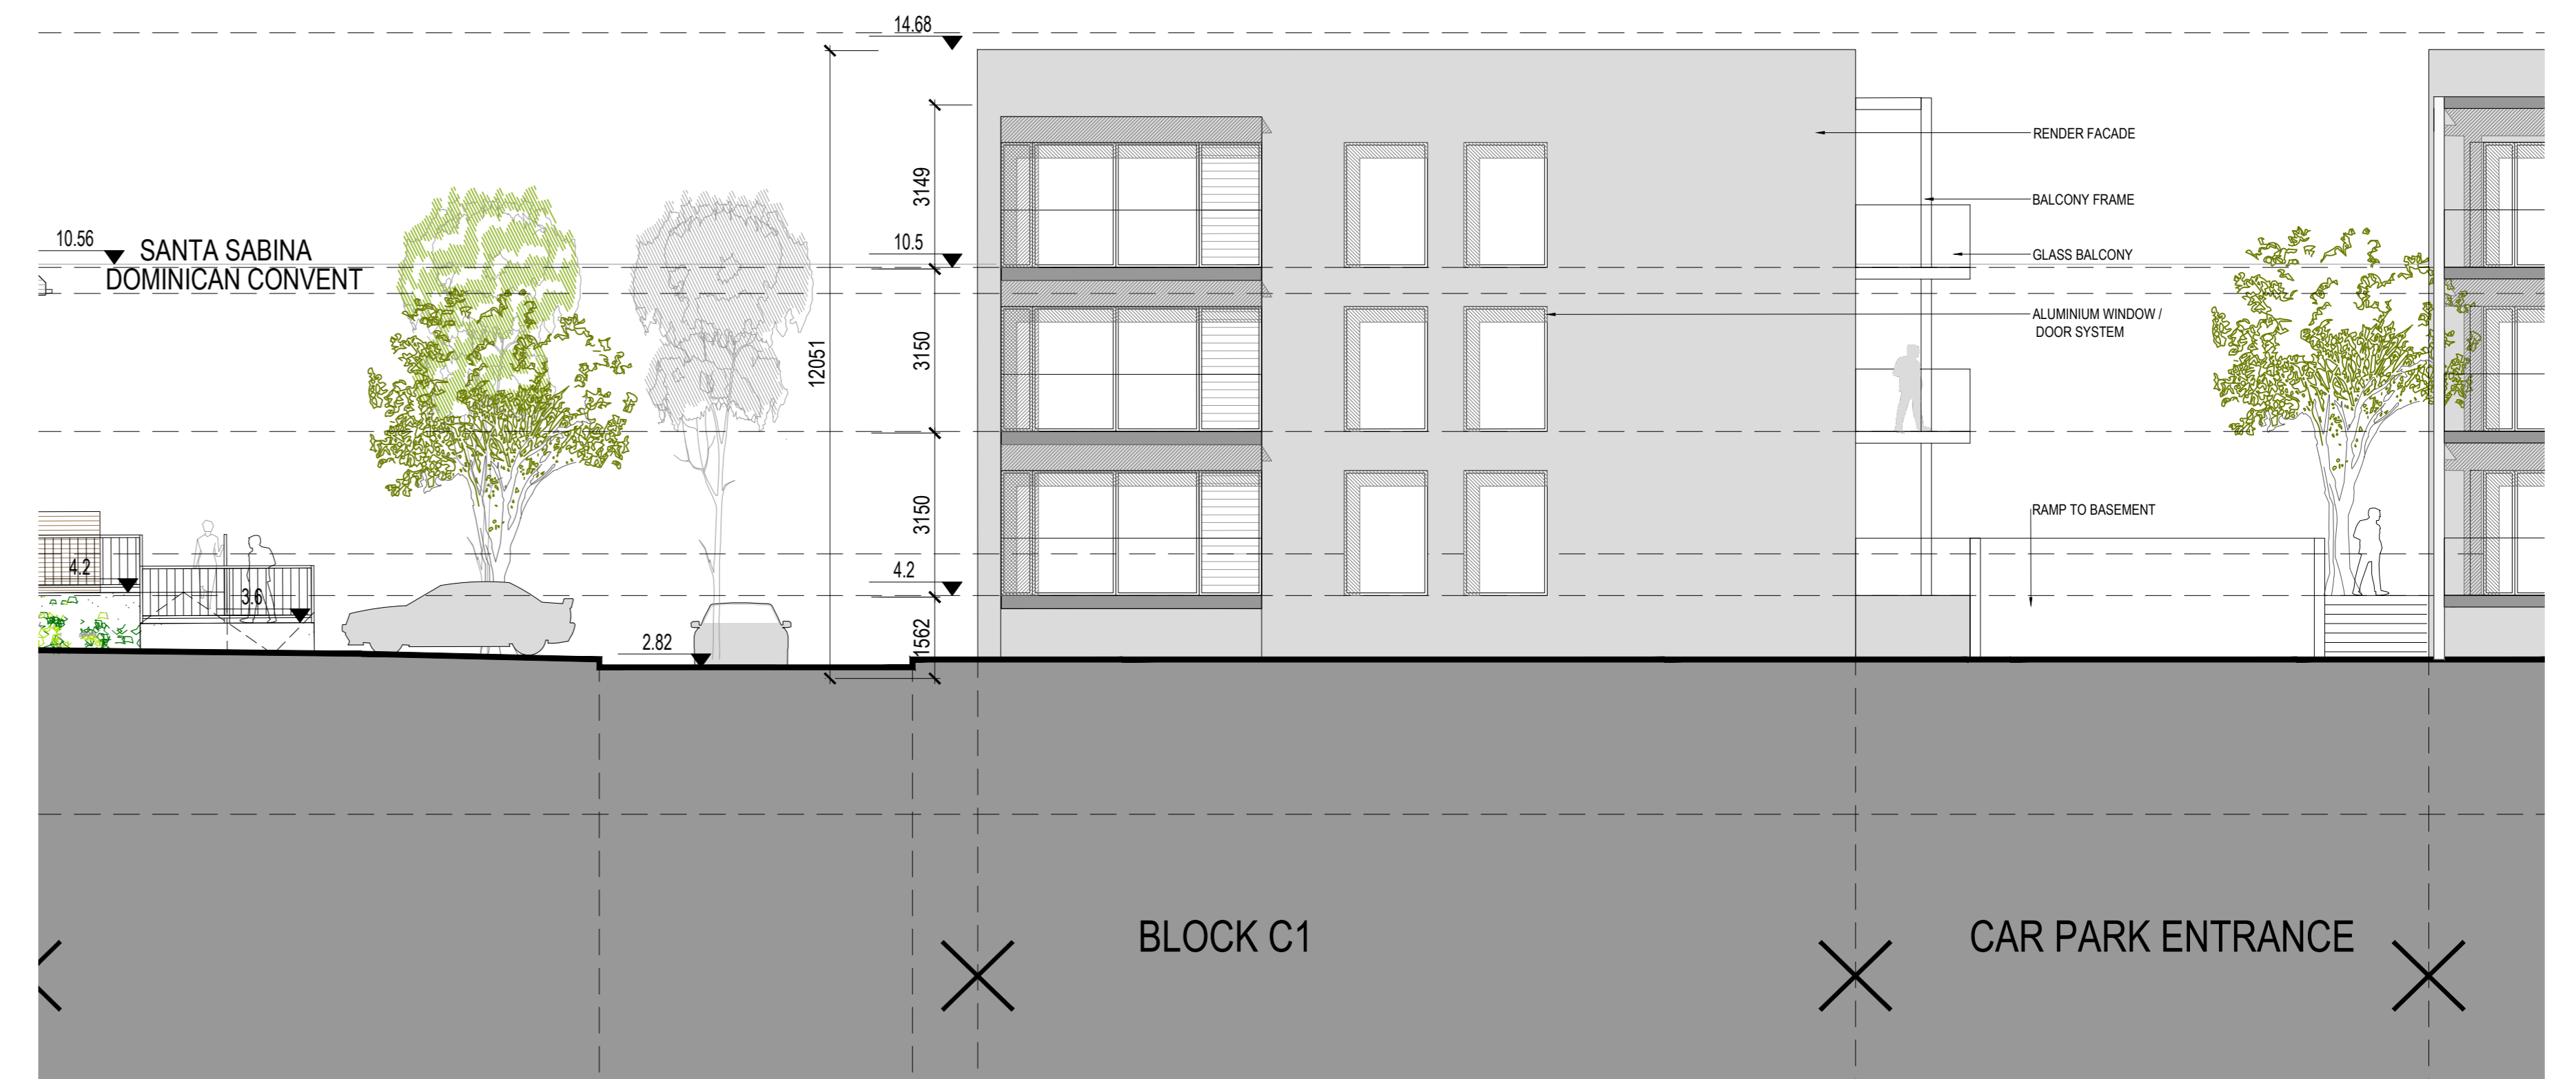


BLOCK C1 - WEST ELEVATION

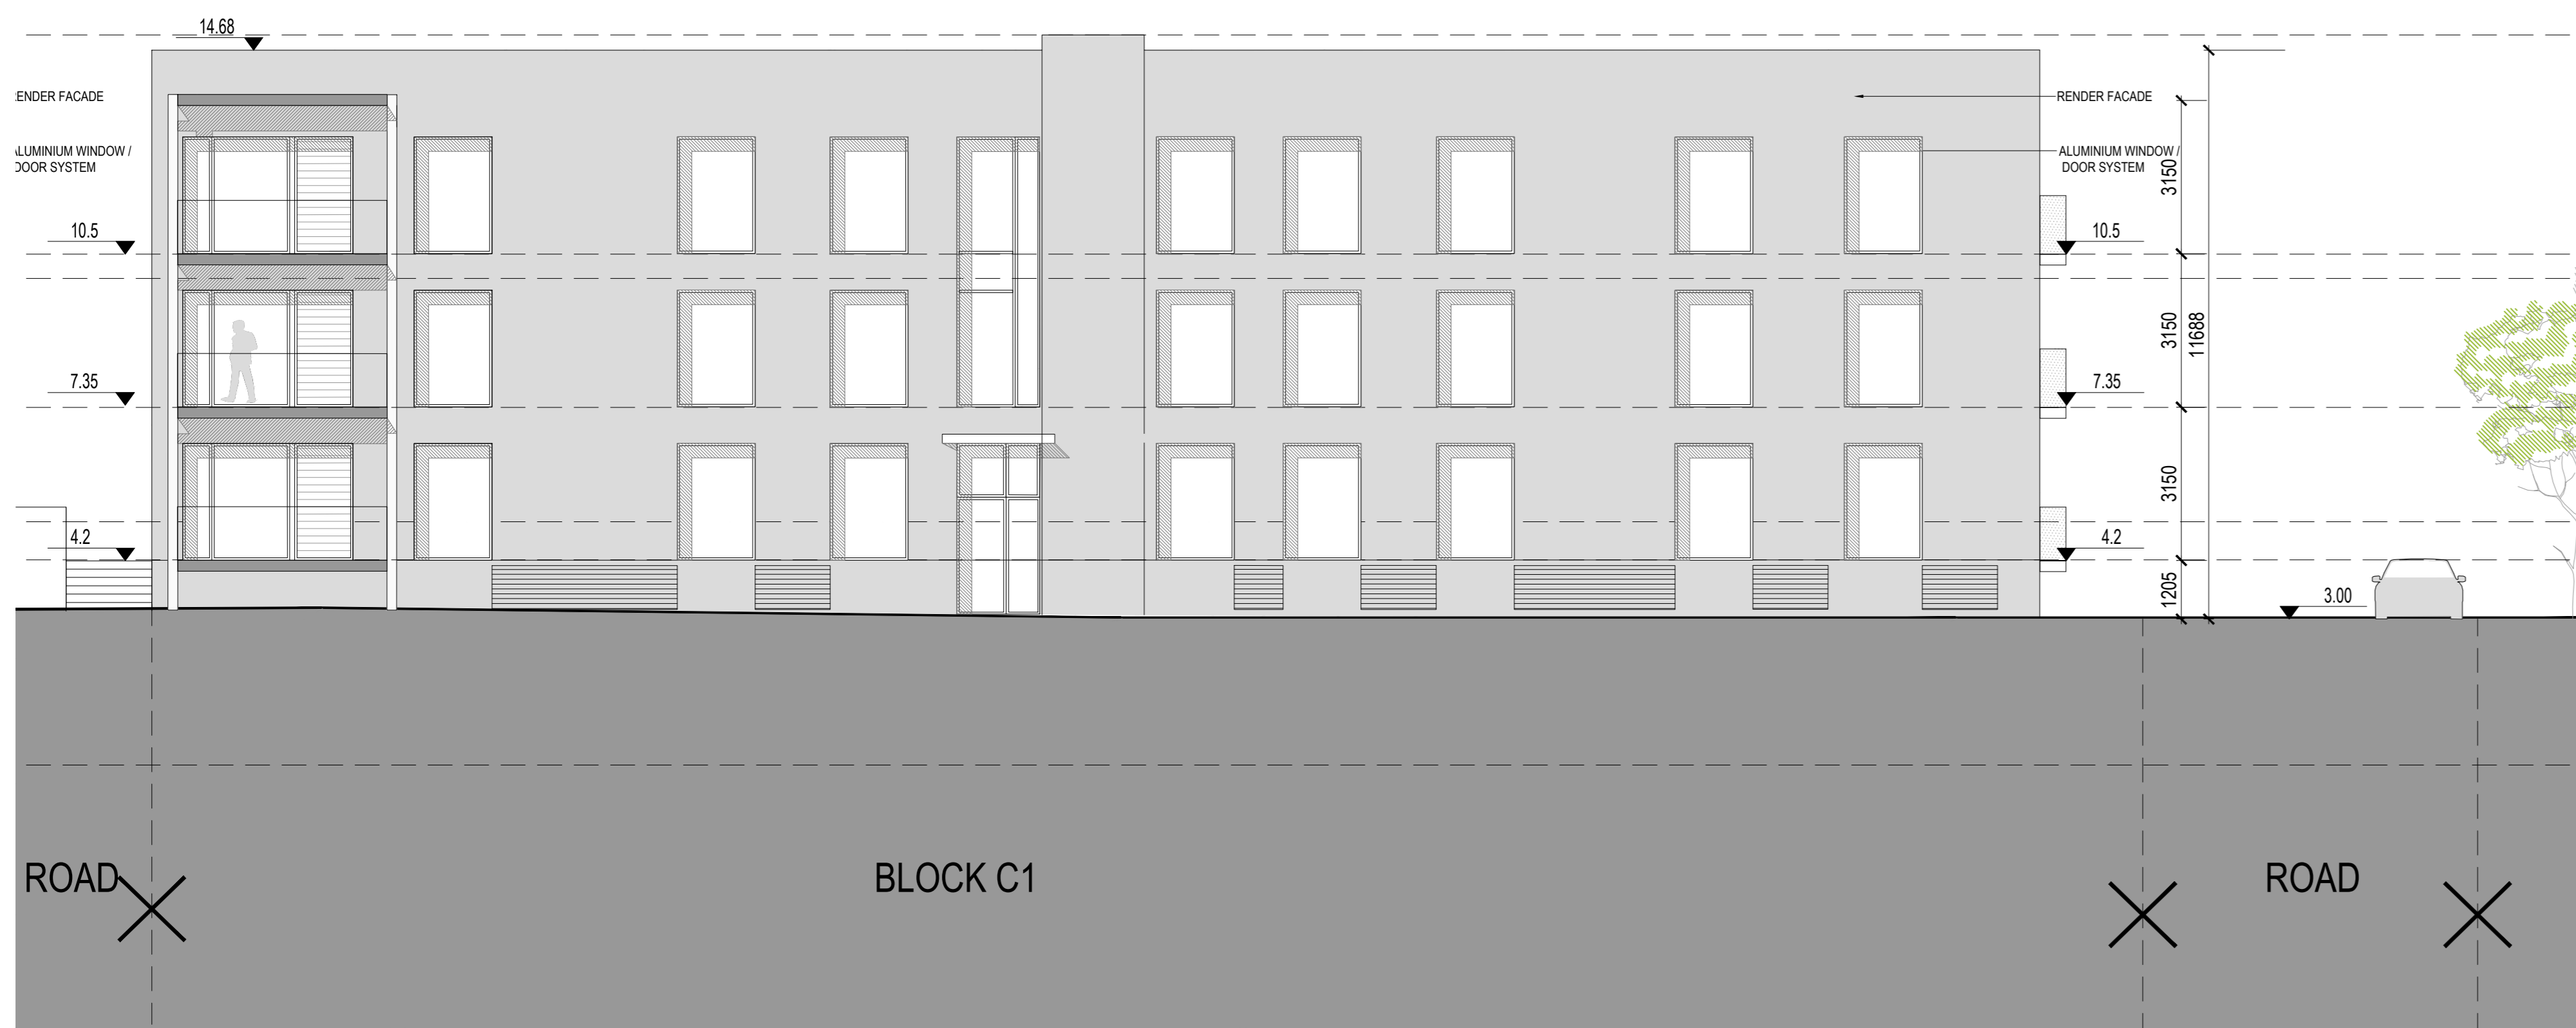

BLOCK C1 - NORTH ELEVATION



BLOCK C1 - EAST ELEVATION

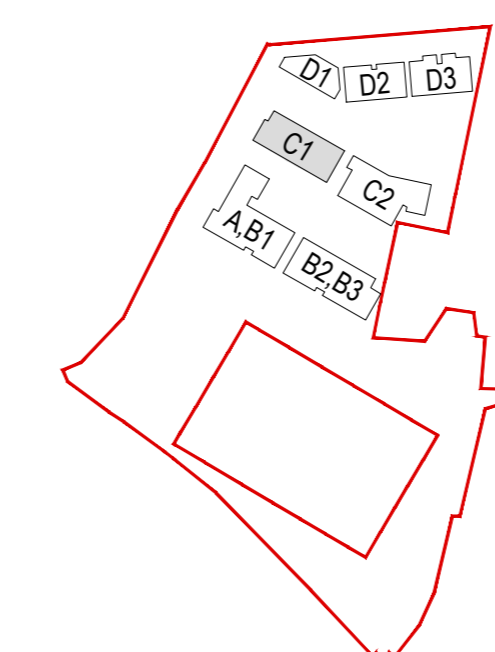

Revision Description	Date	Rev. No.	Issued by
ISSUED FOR SHD APPLICATION	27-02-2020	P1	AD

**mahony pike**

architecture | urban design | dublin  
 email: info@mahonypike.com | tel: +353 1 201 7401 | www.mahonypike.com

The Capital  
 Moore St, Asenly  
 Milltown, Dublin 6  
 D06 XN22 Ireland

Cork  
 28 South Mall  
 Cork City  
 Co. Cork  
 T12 R2N1 Ireland

Project No.: 0638  
 Project Lead: MH  
 Drawn By: DB  
 Model No.: 0638-OMP-ZZ-ZZ-DR-A-2001  
 Purpose: PL

Location: Santa Sabina SHD - Proposed Amendments to Reg. Ref: F17A/0615  
 Site at Santa Sabina Dominican College, Greenfield Road, Sutton, Dublin 13  
 Client: Parsis Ltd.

Drawing Title: Approved Block C1 Elevations  
 Drawing No.: 0638-OMP-ZZ-ZZ-DR-A-2005

Scale @ A0 : 1:100  
 Date Printed: 27-02-2020  
 Current Rev.: P1

Figured dimensions only to be used. This drawing is copyright of O'Mahony Pike Architects Ltd. All information is shared as per approved use in accordance with BS1192(2007) + A2(2016), Table 5, Standard Codes for Suitability of Models and Documents. If 'Information Approval Check' is empty, this information has been shared at 50 - VIP.