



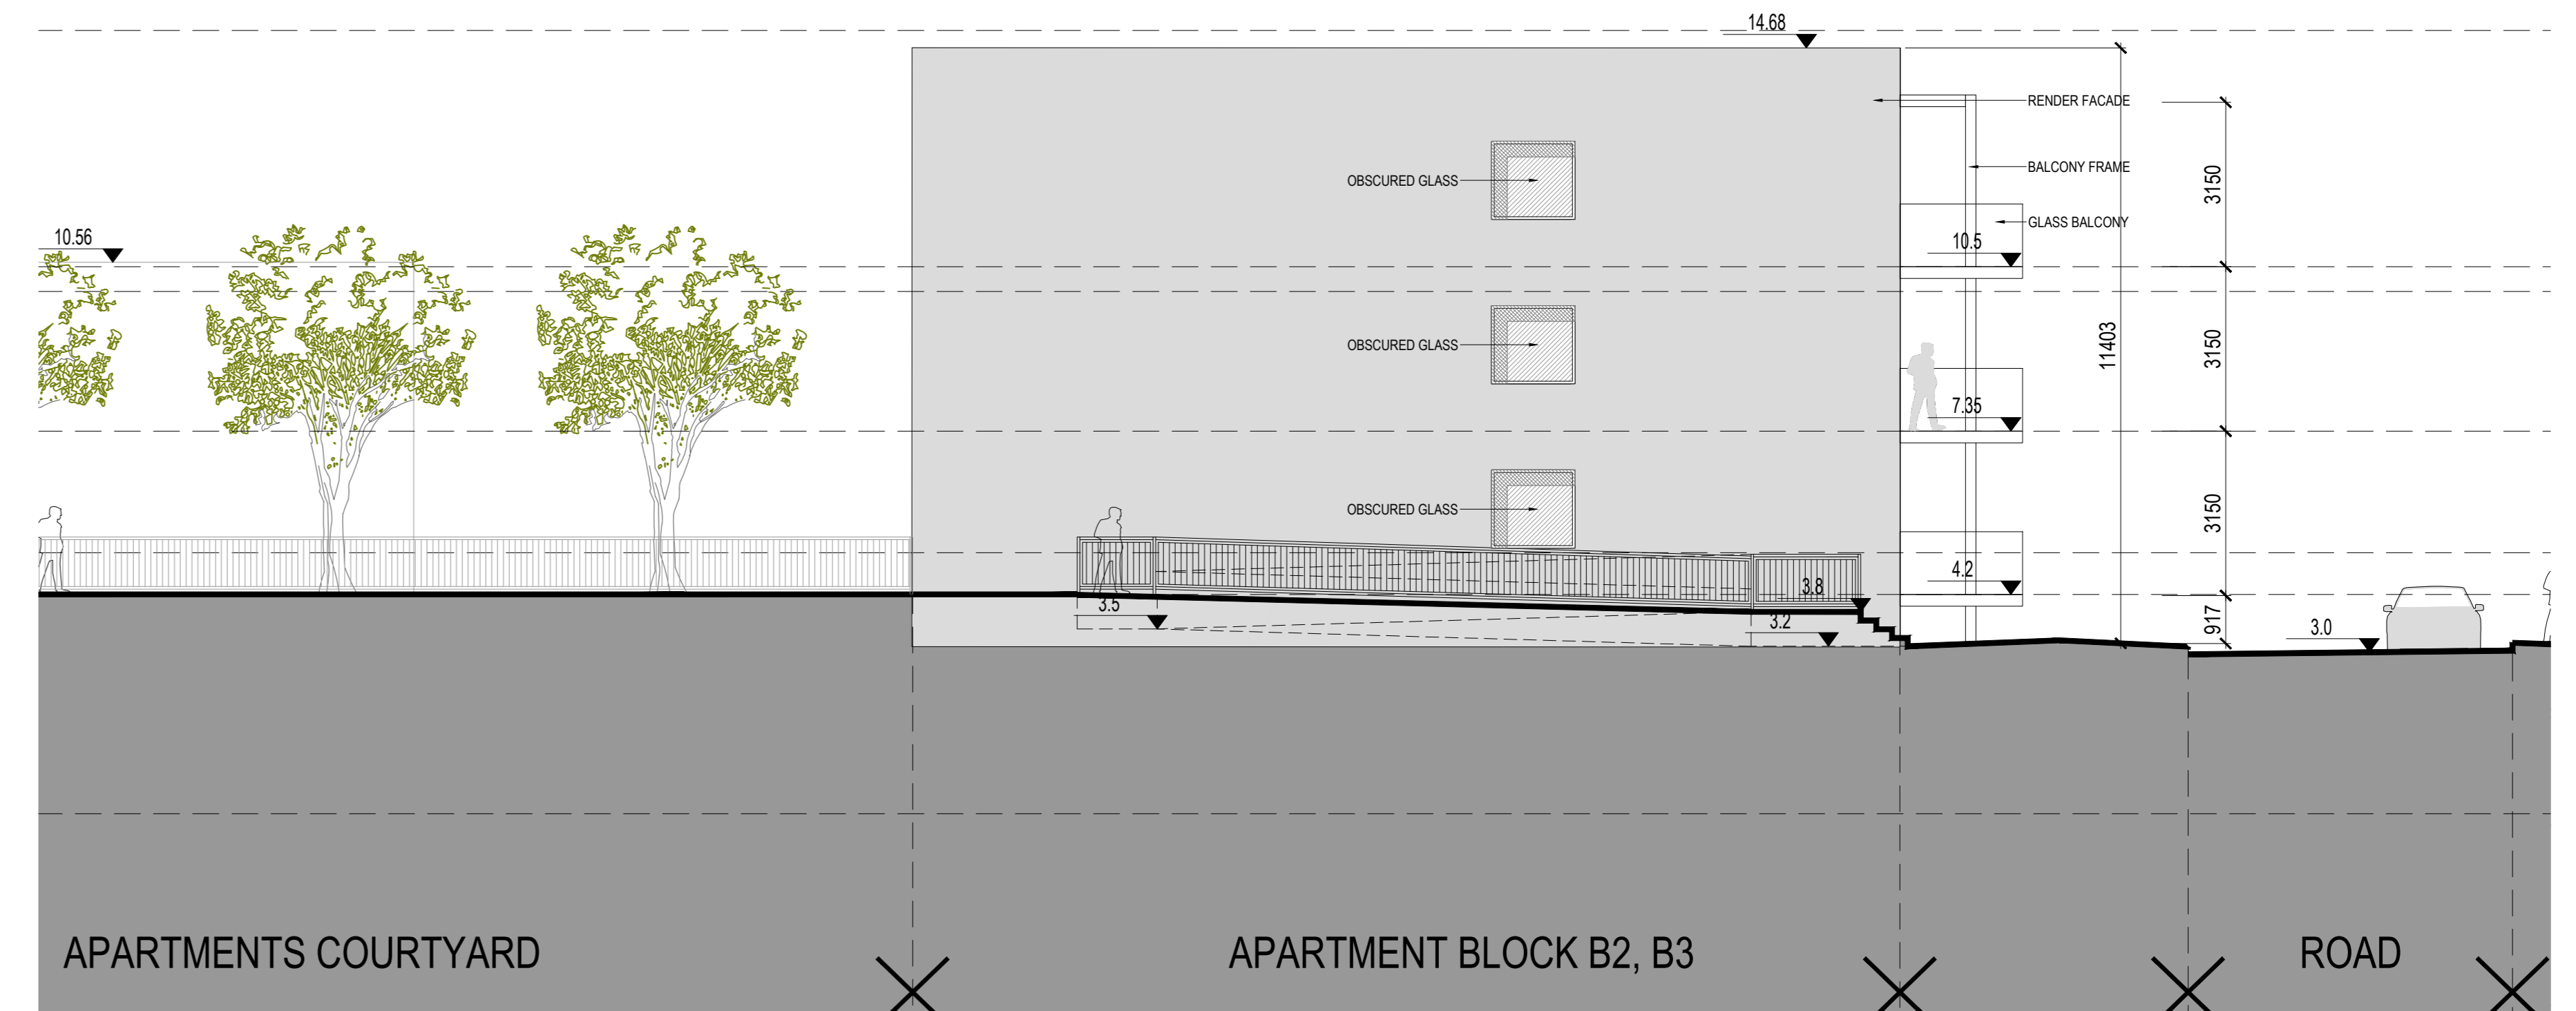

BLOCK B2-B3 - SOUTH ELEVATION

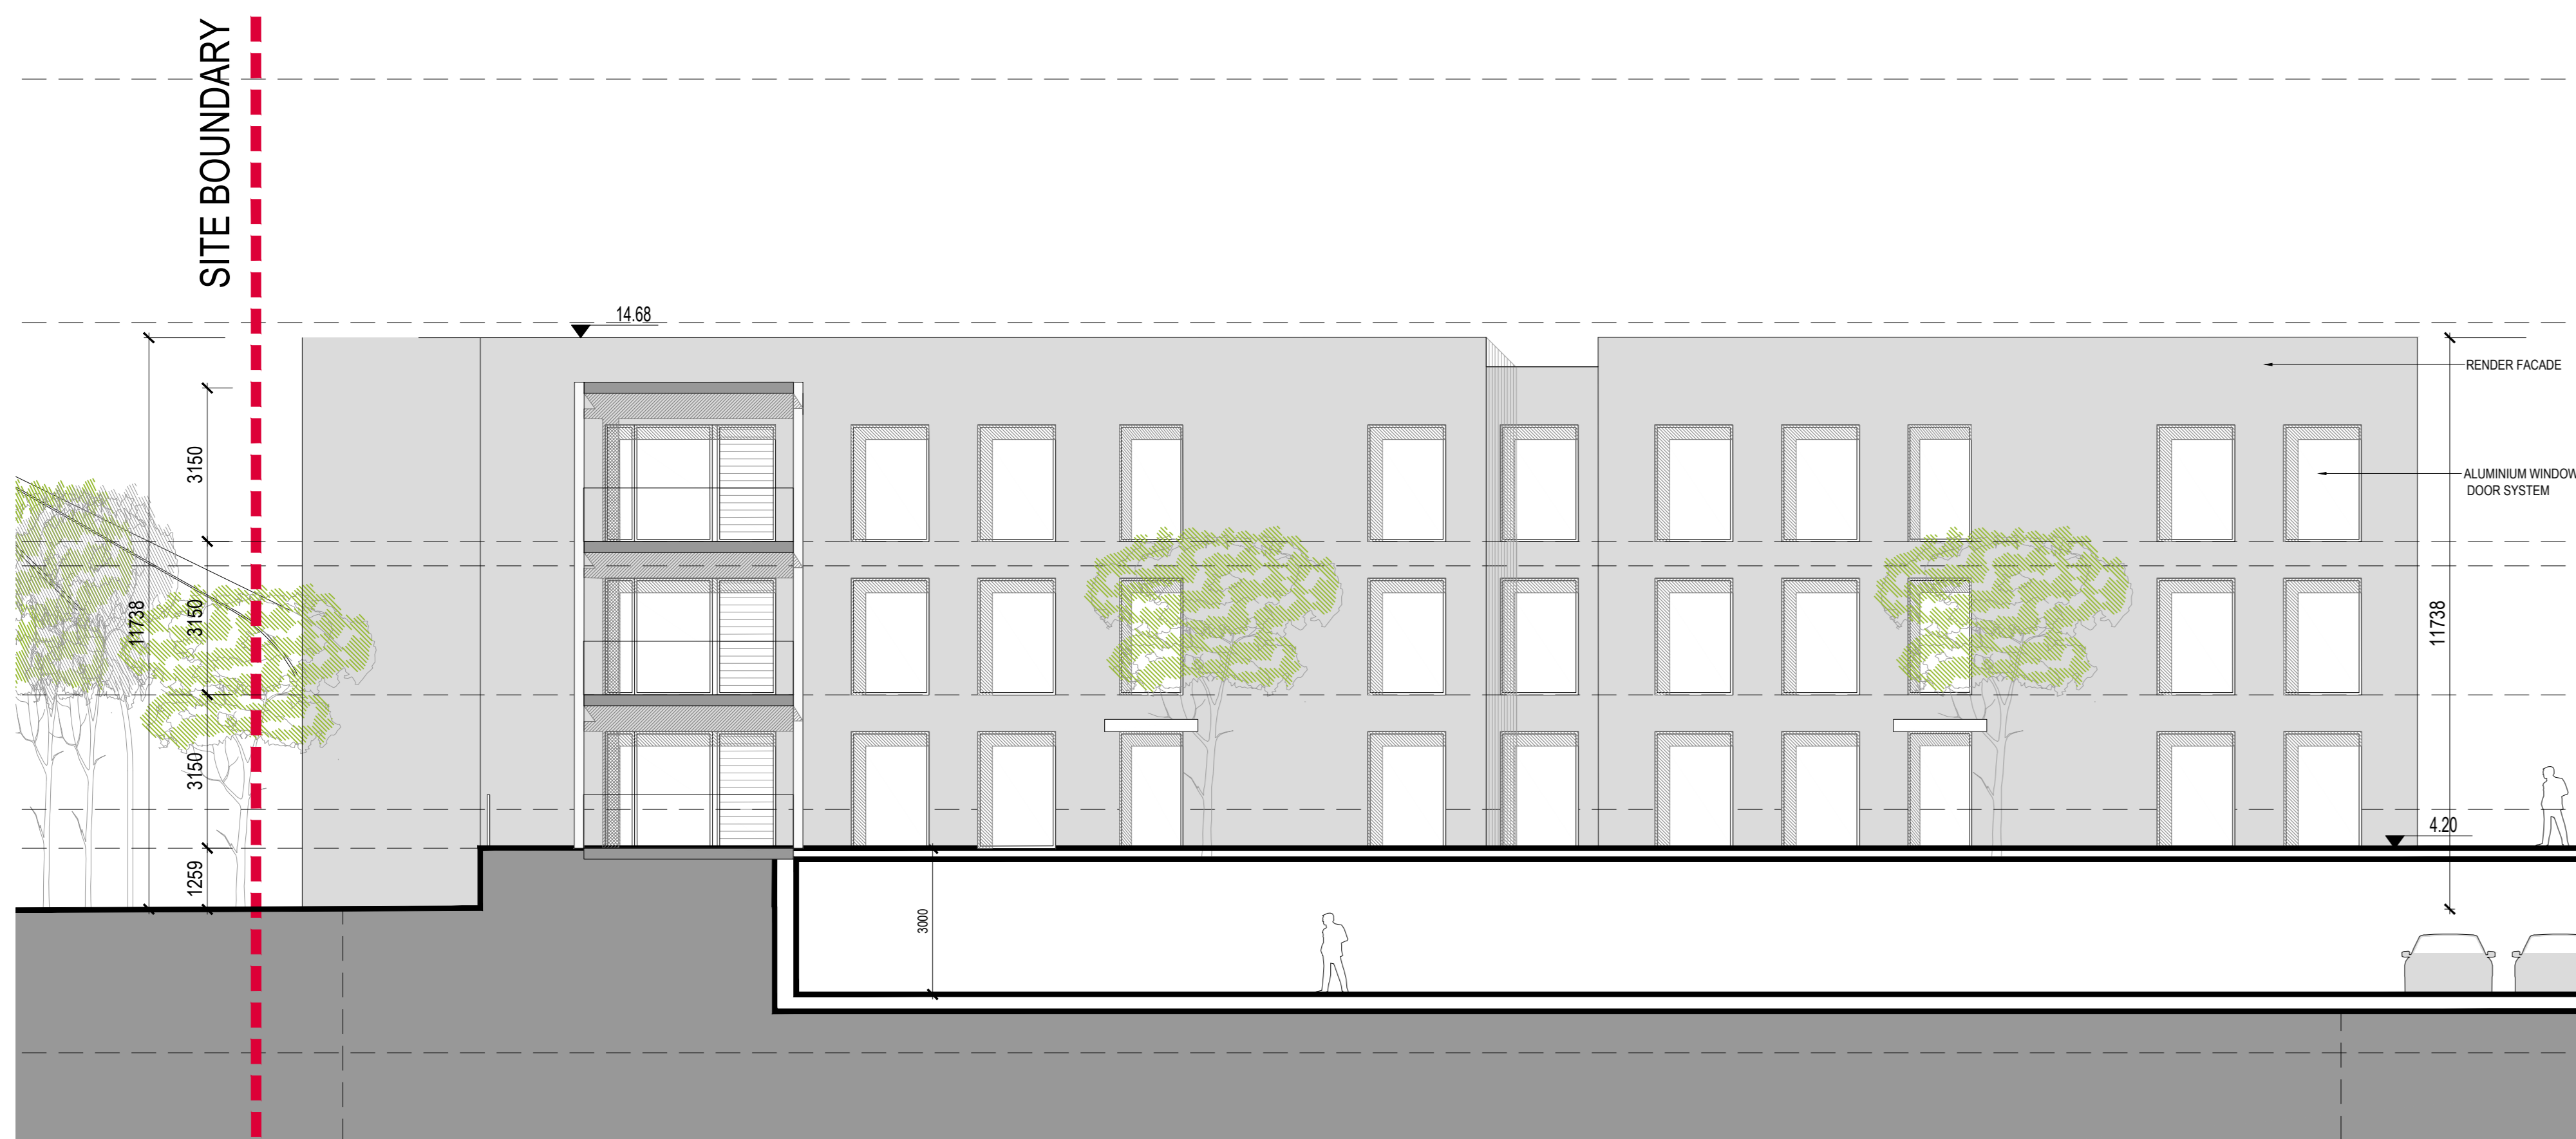


BLOCK B2-B3 - WEST ELEVATION



BLOCK B2-B3 - NORTH ELEVATION



BLOCK B2-B3 - EAST ELEVATION

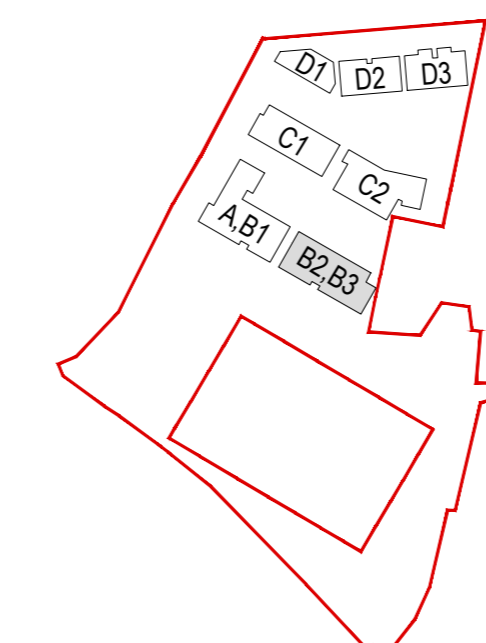

Revision Description	Date	Rev. No.	Issued by
ISSUED FOR SHD APPLICATION	27-02-2020	P1	AD

<p>architecture urban design email: info@mahonypike.com tel: +353 1 201 7400 fax: +353 1 283 9622 www.mahonypike.com</p>	<p>The Capital More & More Mahon, Dublin 6 D06 XN22 Ireland</p>	<p>Cork 28 South Mall Cork City Co. Cork T12 R2N1 Ireland</p>
---	---	---

<p>Project: Santa Sabina SHD - Proposed Amendments to Reg. Ref: F17A/0615</p> <p>Location: Site at Santa Sabina Dominican College, Greenfield Road, Sutton, Dublin 13</p> <p>Client: Parsis Ltd.</p>	<p>Project No.: 0638</p> <p>Project Lead: MH</p> <p>Drawn By: DB</p> <p>Model No.: 0638-OMP-ZZ-ZZ-DR-A-2001</p> <p>Purpose: PL</p>	<p>Scale @ A0: 1:100</p> <p>Date Printed: 27-02-2020</p> <p>Current Rev.: P1</p>
---	---	---

<p>Drawing Title: Approved Block B2-B3 Elevations</p> <p>Drawing No.: 0638-OMP-ZZ-ZZ-DR-A-2009</p>	<p><small>Figured dimensions only to be used. This drawing is copyright of O'Mahony Pike Architects Ltd. All information is shared as per approved use in accordance with BS1192(2007) + A2(2016), Table 5, Standard Codes for Suitability of Models and Documents. If 'Information Approval Check' is empty, this information has been shared at G3 - VIP.</small></p>
---	---