





BLOCK D3 - SOUTH ELEVATION - PROPOSED

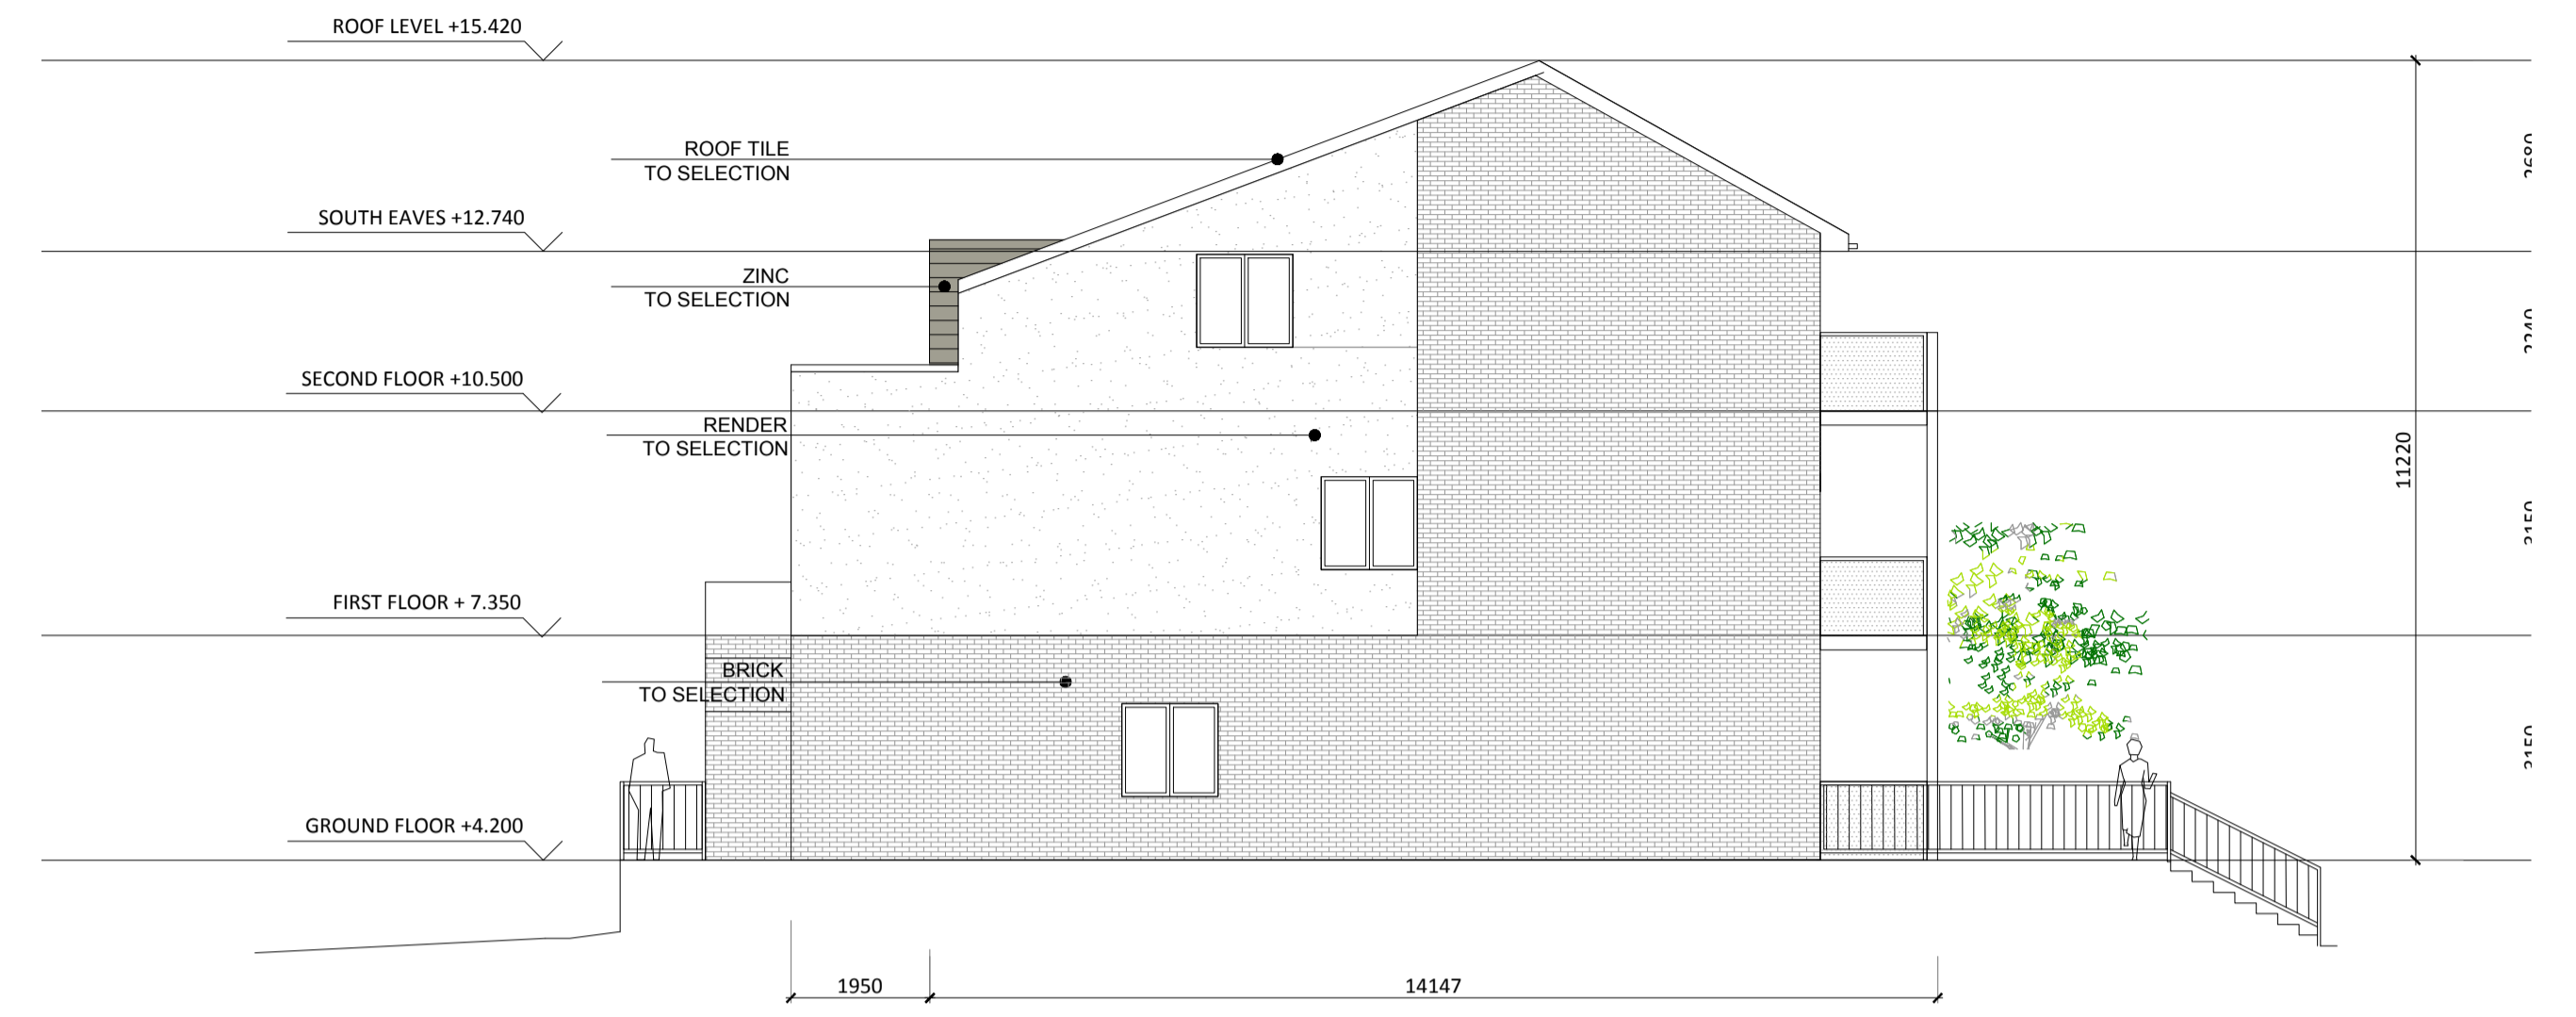

BLOCK D3 - WEST ELEVATION - PROPOSED




BLOCK D3 - NORTH ELEVATION - PROPOSED

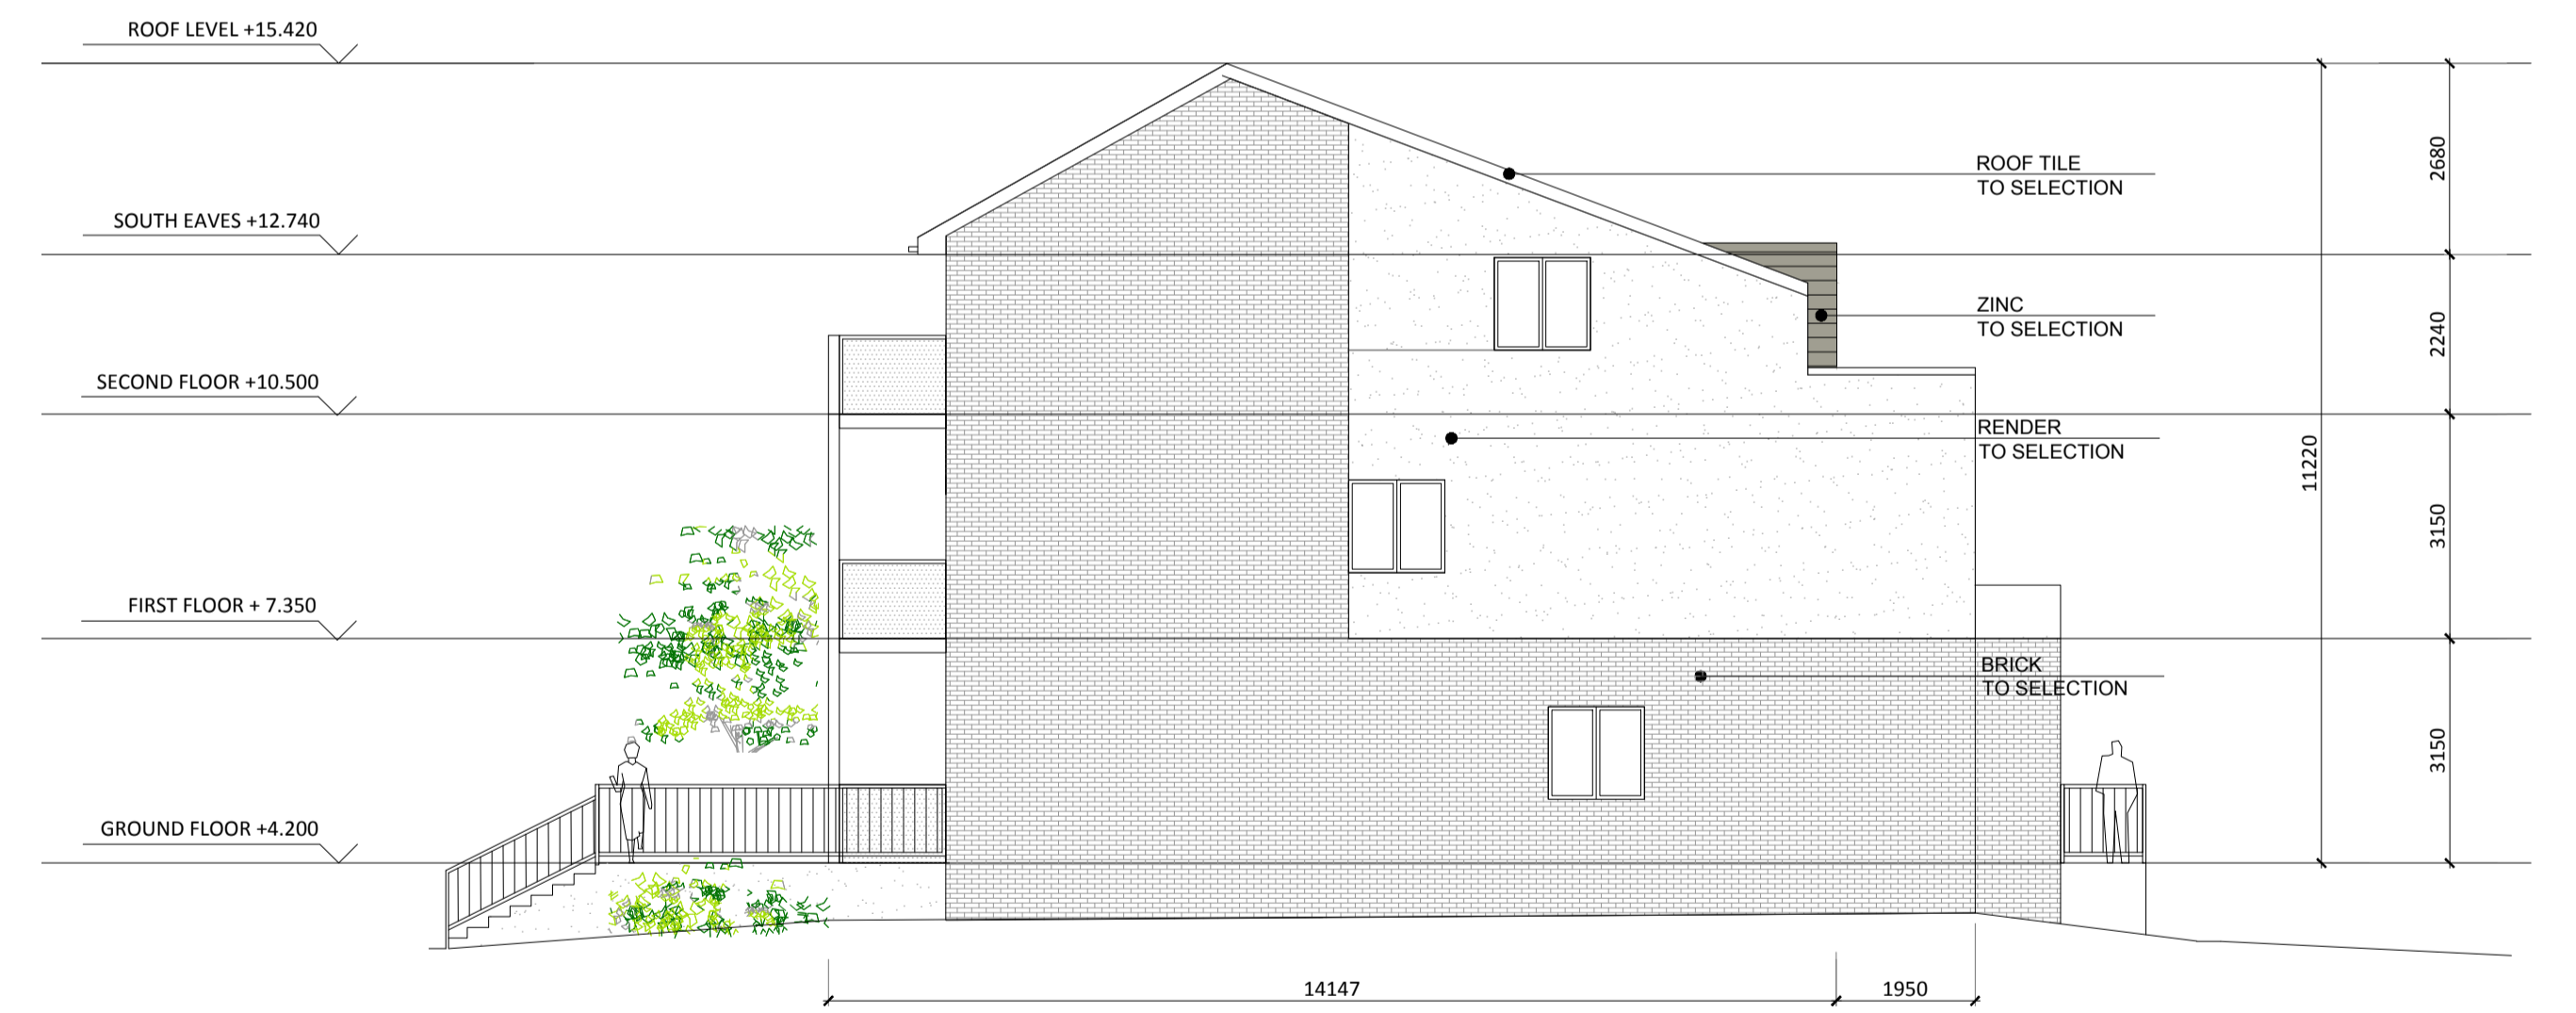

BLOCK D3 - EAST ELEVATION - PROPOSED

Block D3 Elevations Proposed

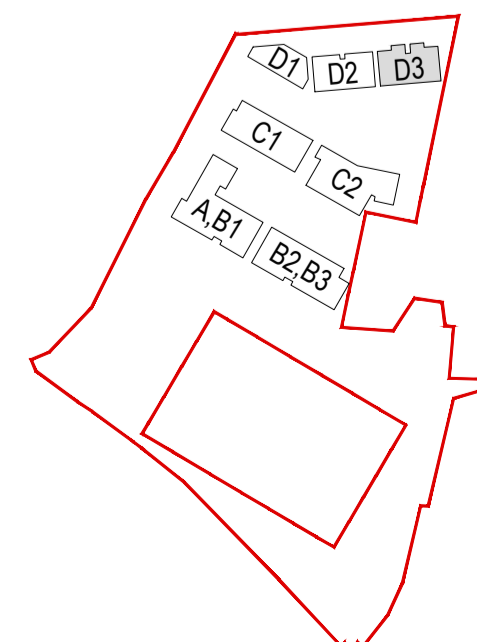

Revision Description	Date	Rev. No.	Issued by	mahony pike		Project No.:	Scale @ A1:
ISSUED FOR SHD APPLICATION	27-02-2020	P1	AD	architecture   urban design	Dublin	0638	1:100
				email: info@mahonypike.com	The Chapel	Project Lead:	MH
				tel: +353 1 202 7400	Mount St. Anne's	Current Rev.:	P1
				fax: +353 1 283 0822	Co. Cork	Model No.:	0638A-OMP-DP-XX-M2-XX-A-2100_BLOCK
				www.mahonypike.com	Milltown, Dublin 6	Purpose:	D ELEVATIONS
					D06 XNS2 Ireland		PL
					T12 R2RV Ireland		
				Project:	Santa Sabina SHD - Proposed Amendments To Reg. Ref; F17A/0615		
				Location:	Site At Santa Sabina Dominican College, Greenfield Road, Sutton, Dublin 13		
				Client:	Parsis Ltd		
				Drawing Title:	Proposed Block D3 Elevations		
				Drawing No.:	0638A-OMP-ABD-ZZ-DR-A-2108		
							Submittal - Checked By - Date

Figured dimensions only to be used. This drawing is copyright of O'Mahony Pike Architects Ltd. All information is shared as per approved use in accordance with BS1192(2007) + A2(2016), Table 5; Standard Codes for Suitability of Models and Documents. If 'Information Approval Check' is empty, this information has been shared at S0 - WIP.