



BLOCK A-B1 - SOUTH ELEVATION - PROPOSED

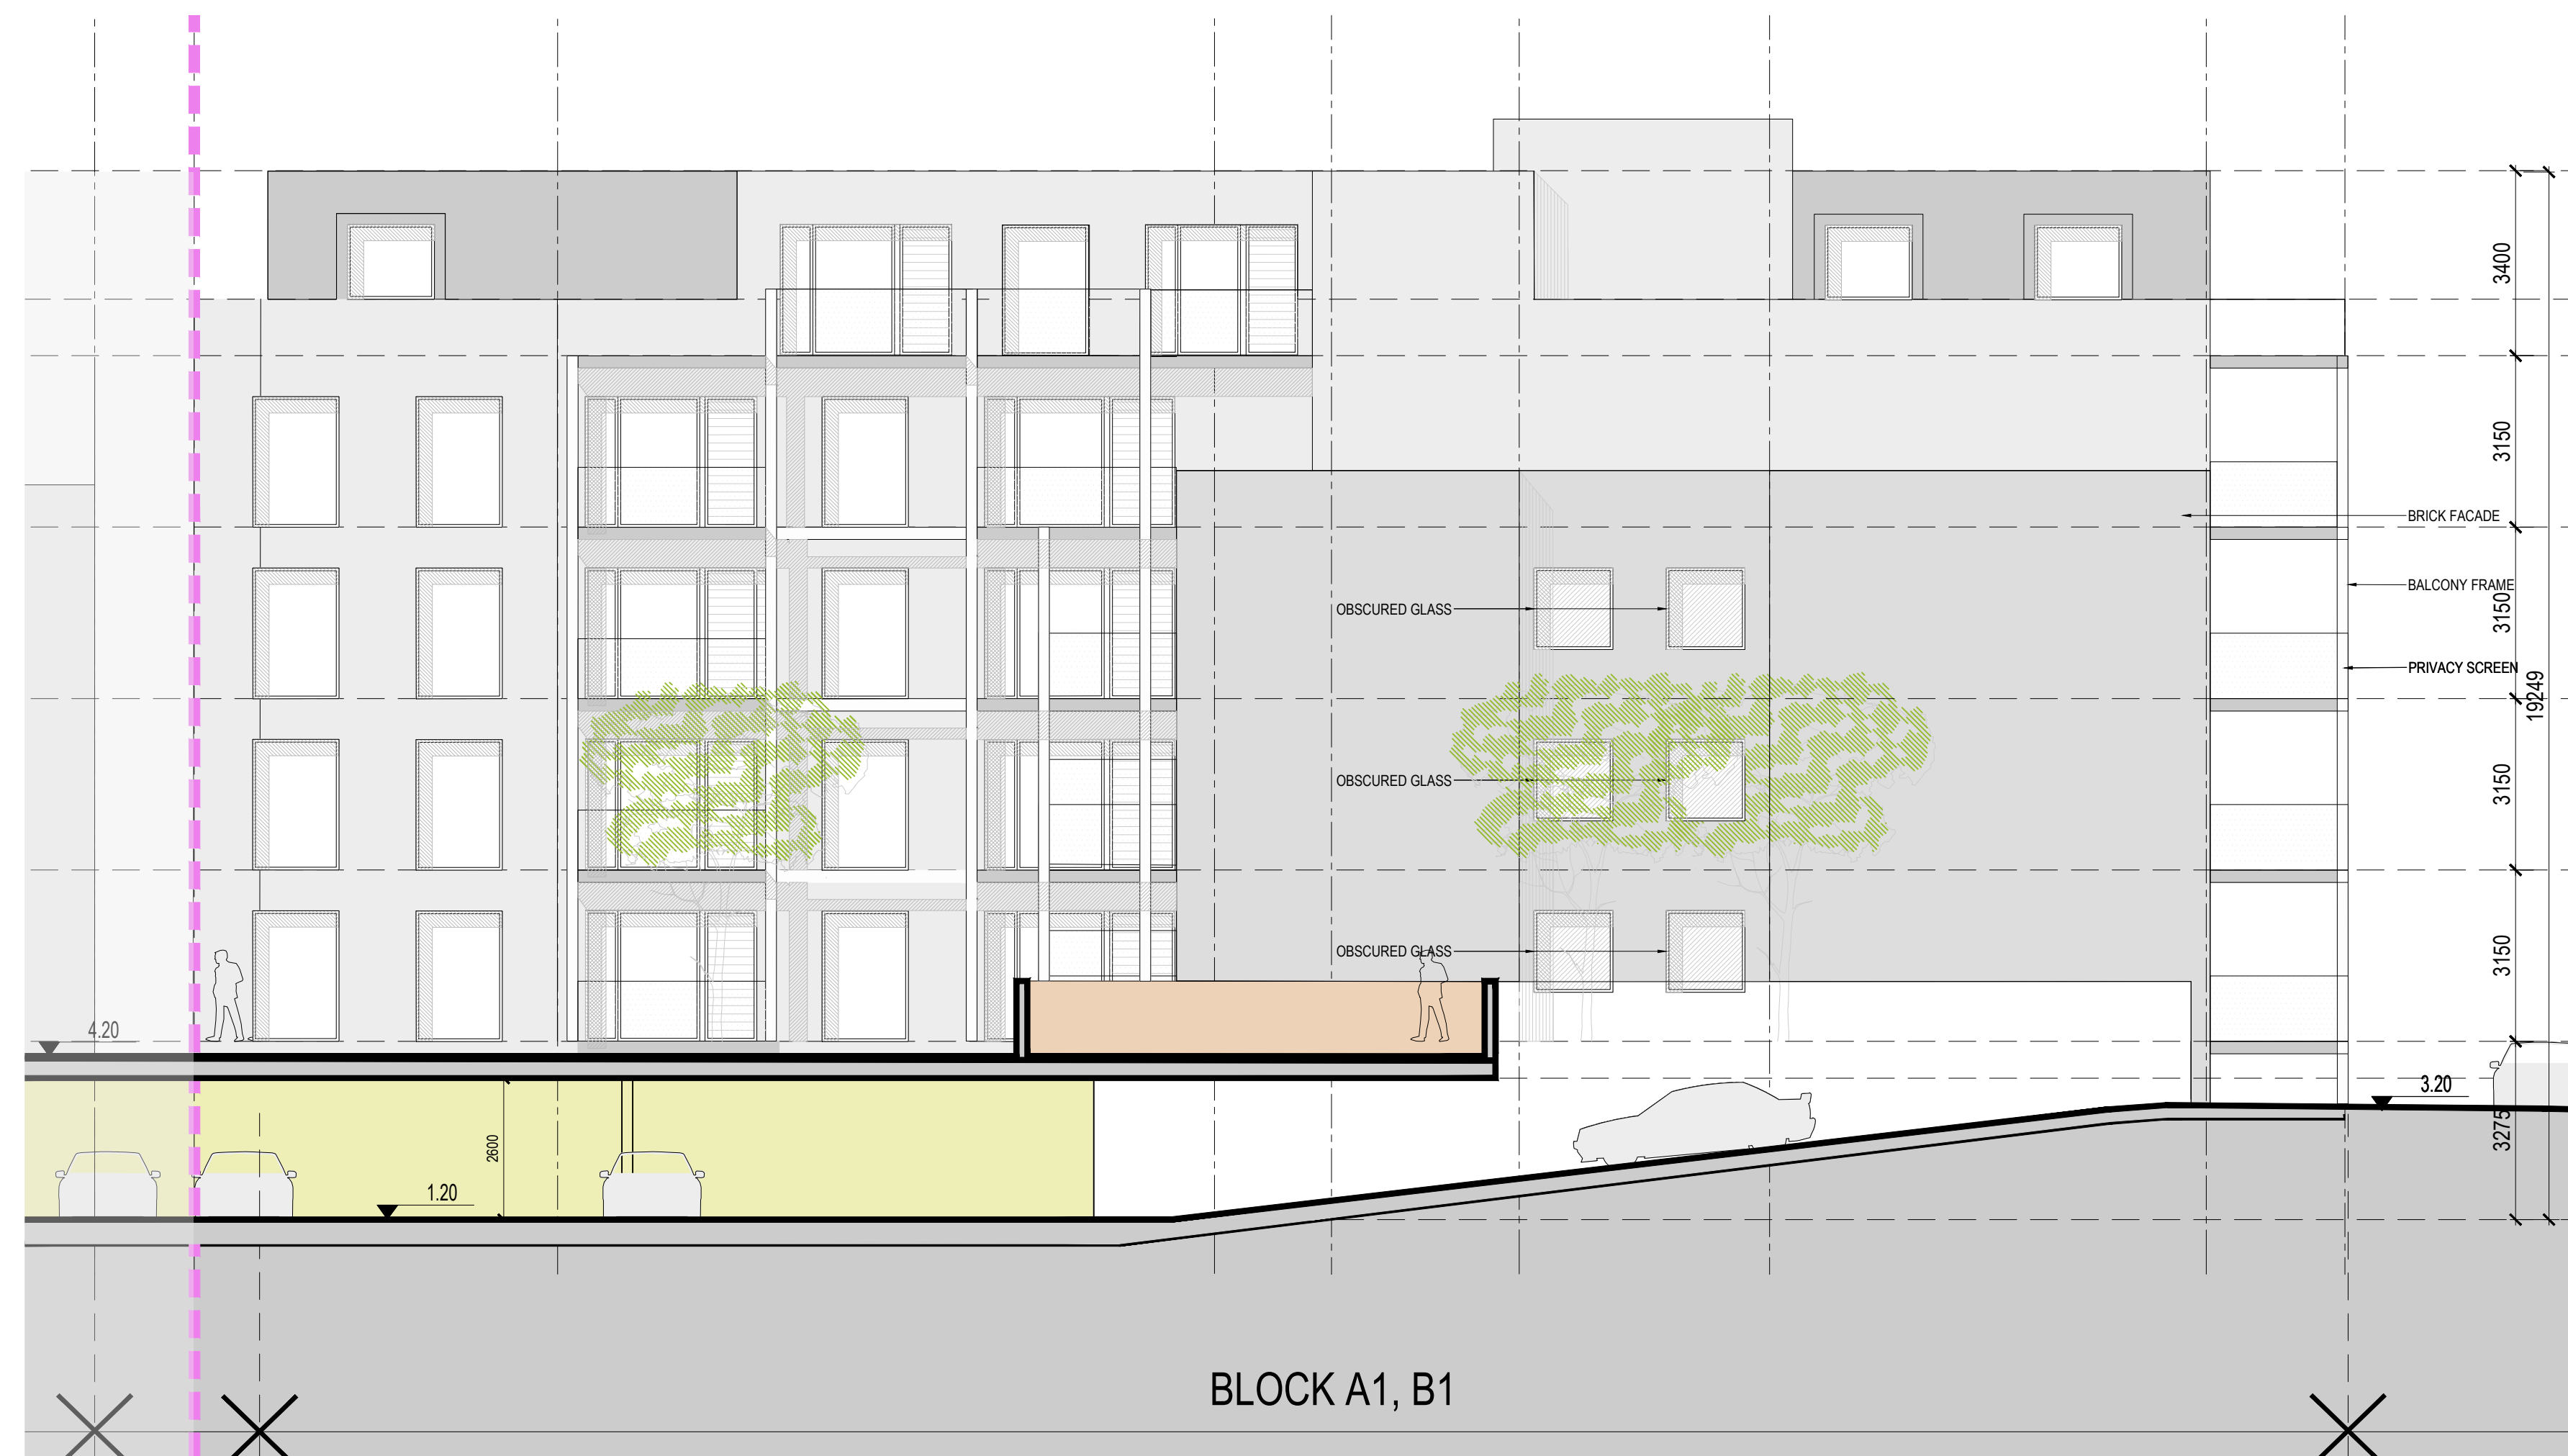

BLOCK A-B1 - WEST ELEVATION - PROPOSED




BLOCK A-B1 - NORTH ELEVATION - PROPOSED

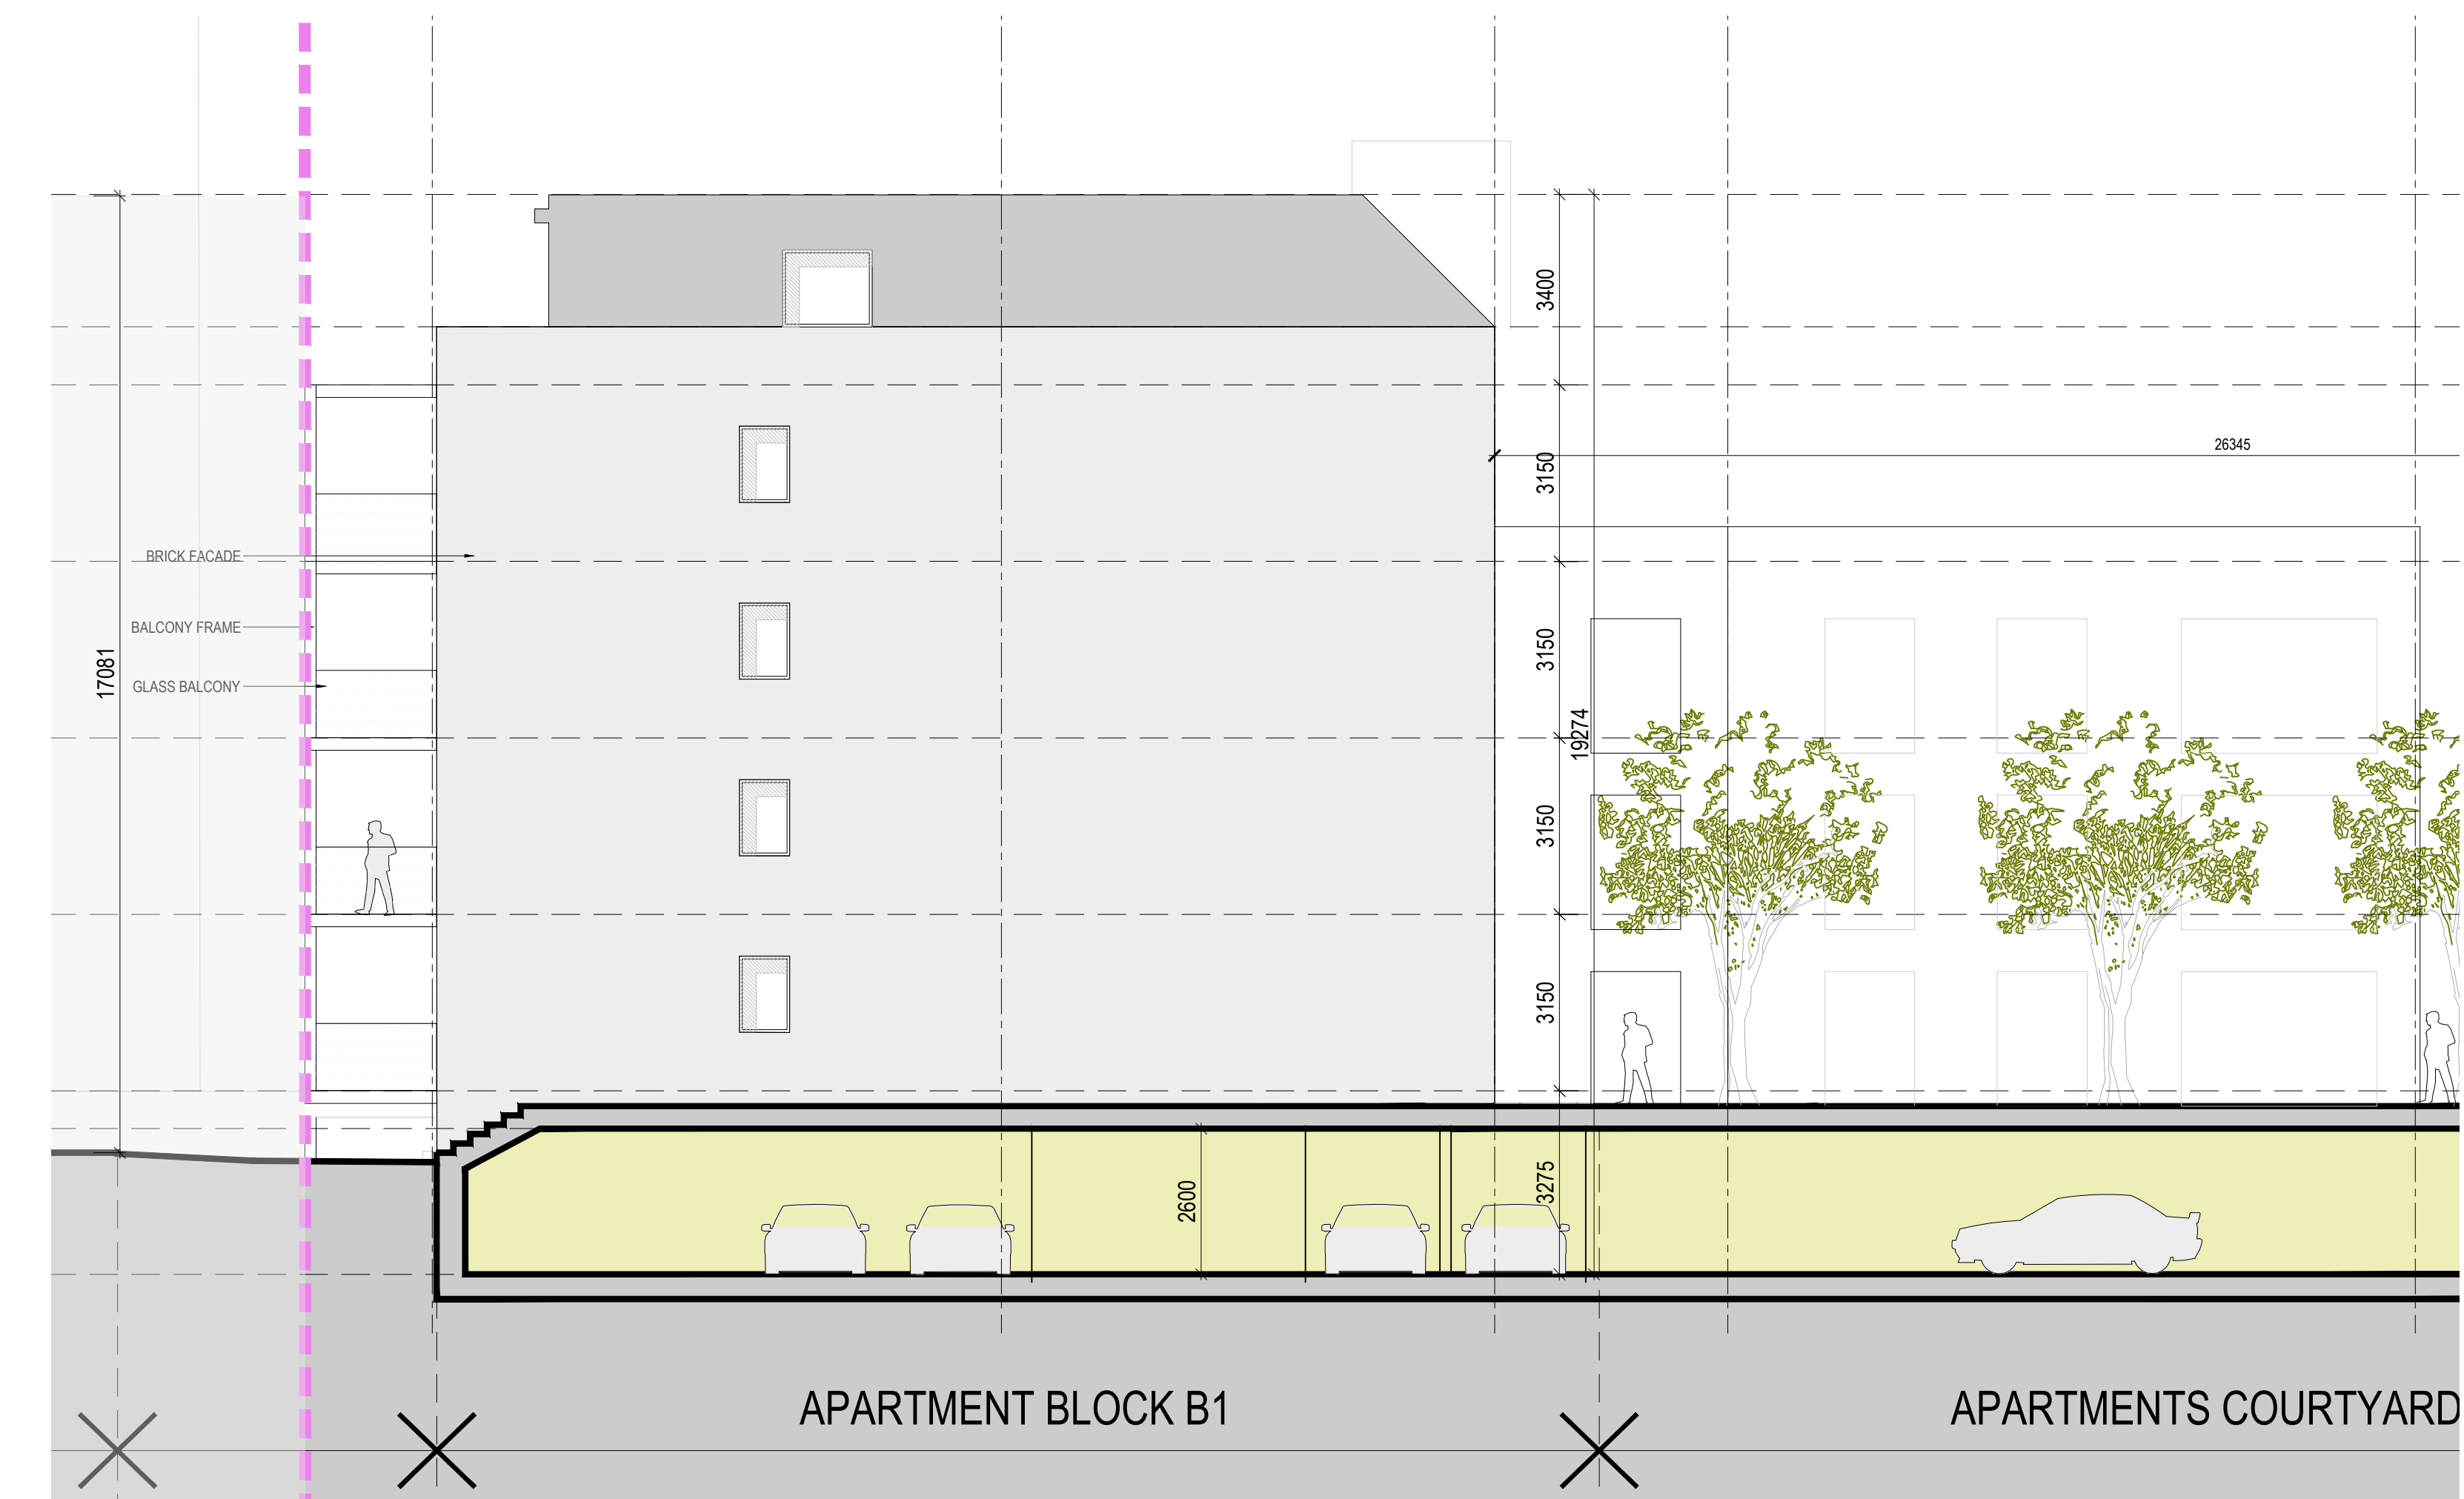

BLOCK A-B1 - EAST ELEVATION - PROPOSED

BLOCK A-B1 ELEVATION PROPOSED

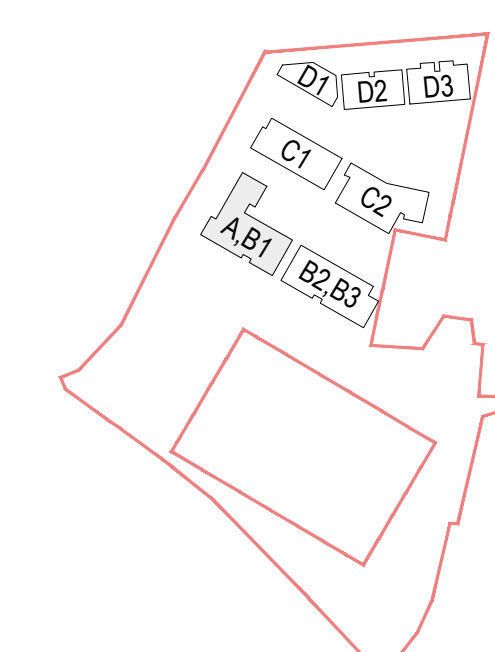

Revision Description	Date	Rev. No.	Issued by
ISSUED FOR SHD APPLICATION	27-02-2020	P1	AD

Project No.: 0638 **Scale @ A0:** 1:100
Project Lead: MH **Date Printed:** 27-02-2020
Drawn By: AD **Current Rev.:** P1
Model No.: 0638A-OMP-00-00-M2-A-2100_SITE SECTIONS
Purpose: PL

Project: Santa Sabina SHD - Proposed Amendments to Reg. Ref: F17A/0615
Location: Site that formerly formed part of Santa Sabina Dominican College, Greenfield Road, Sutton, Dublin 13
Client: Parsis Ltd

Figured dimensions only to be used. This drawing is copyright of O'Mahony Pike Architects Ltd. All information is shared as per approved use in accordance with BS1192(2007) + A2(2016), Table 5, Standard Codes for Suitability of Models and Documents. If 'Information Approval Check' is empty, this information has been shared at 50 - VIP.

Drawing Title: Block A-B1 Elevations Proposed
Drawing No.: 0638A-OMP-ZZ-ZZ-DR-A-2004