



BLOCK C2 SOUTH ELEVATION - NO ALTERATIONS PROPOSED

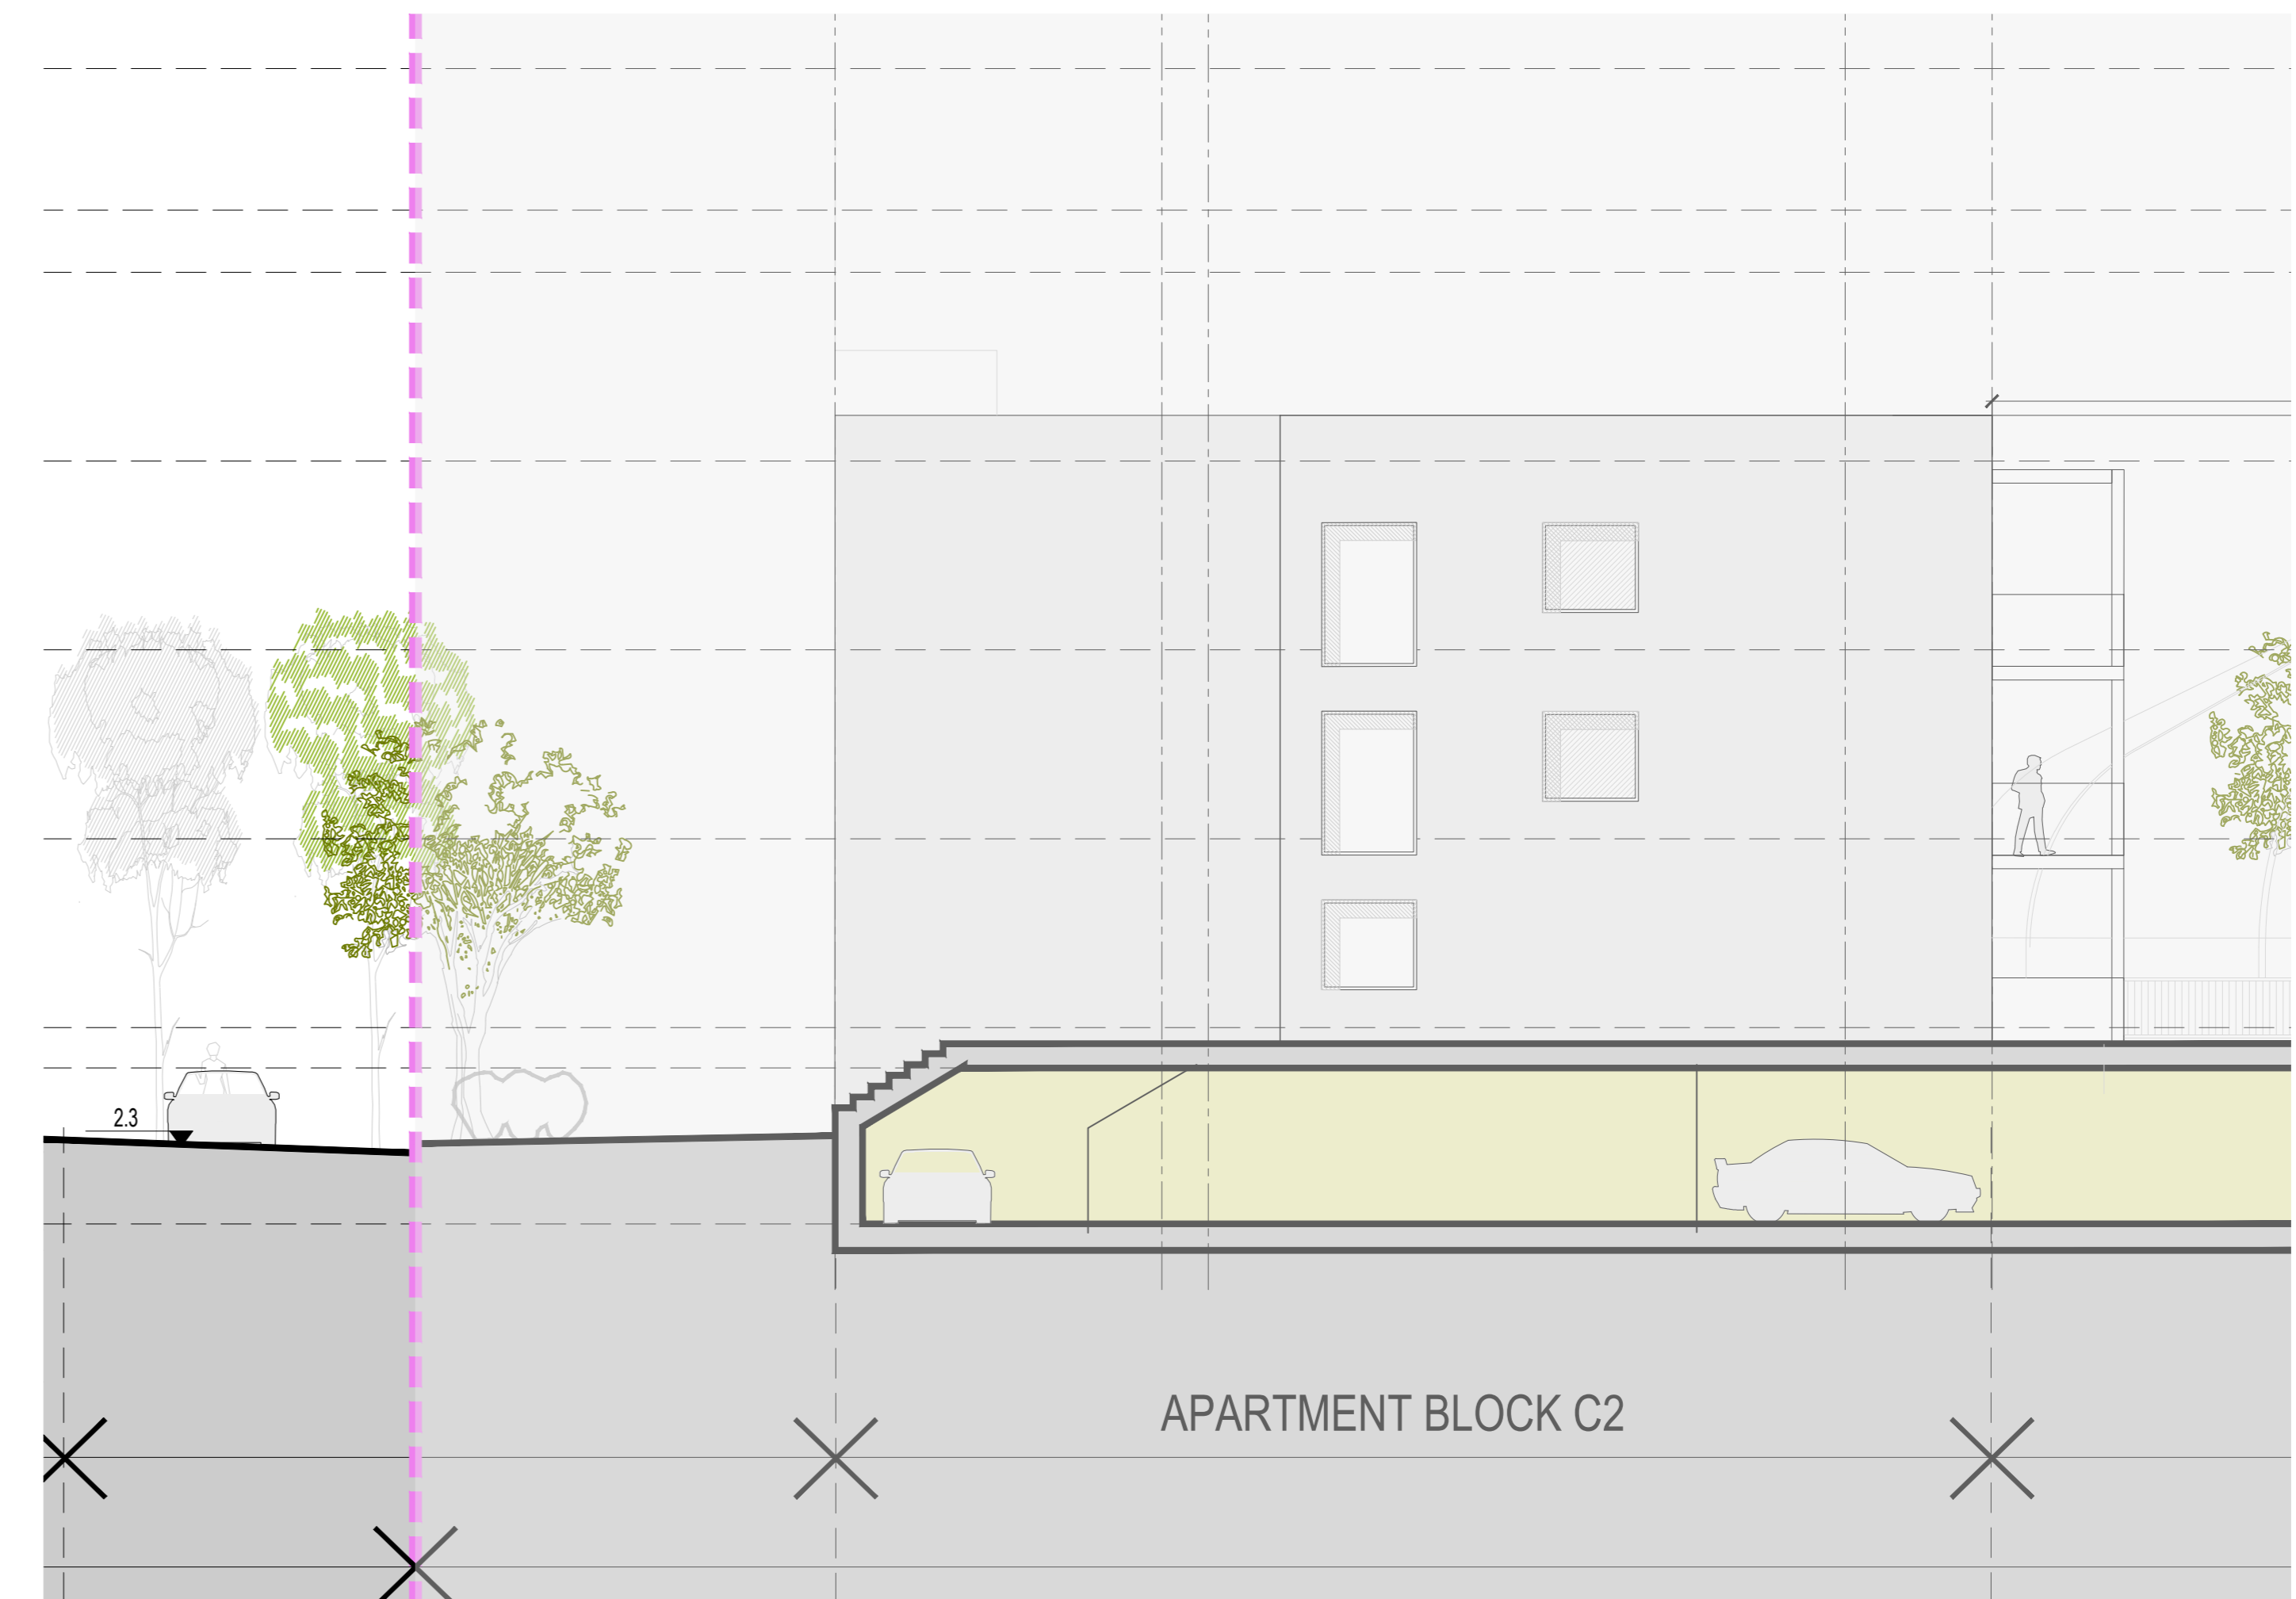

BLOCK C2 - WEST ELEVATION - NO ALTERATIONS PROPOSED




BLOCK C2 - NORTH ELEVATION - NO ALTERATIONS PROPOSED

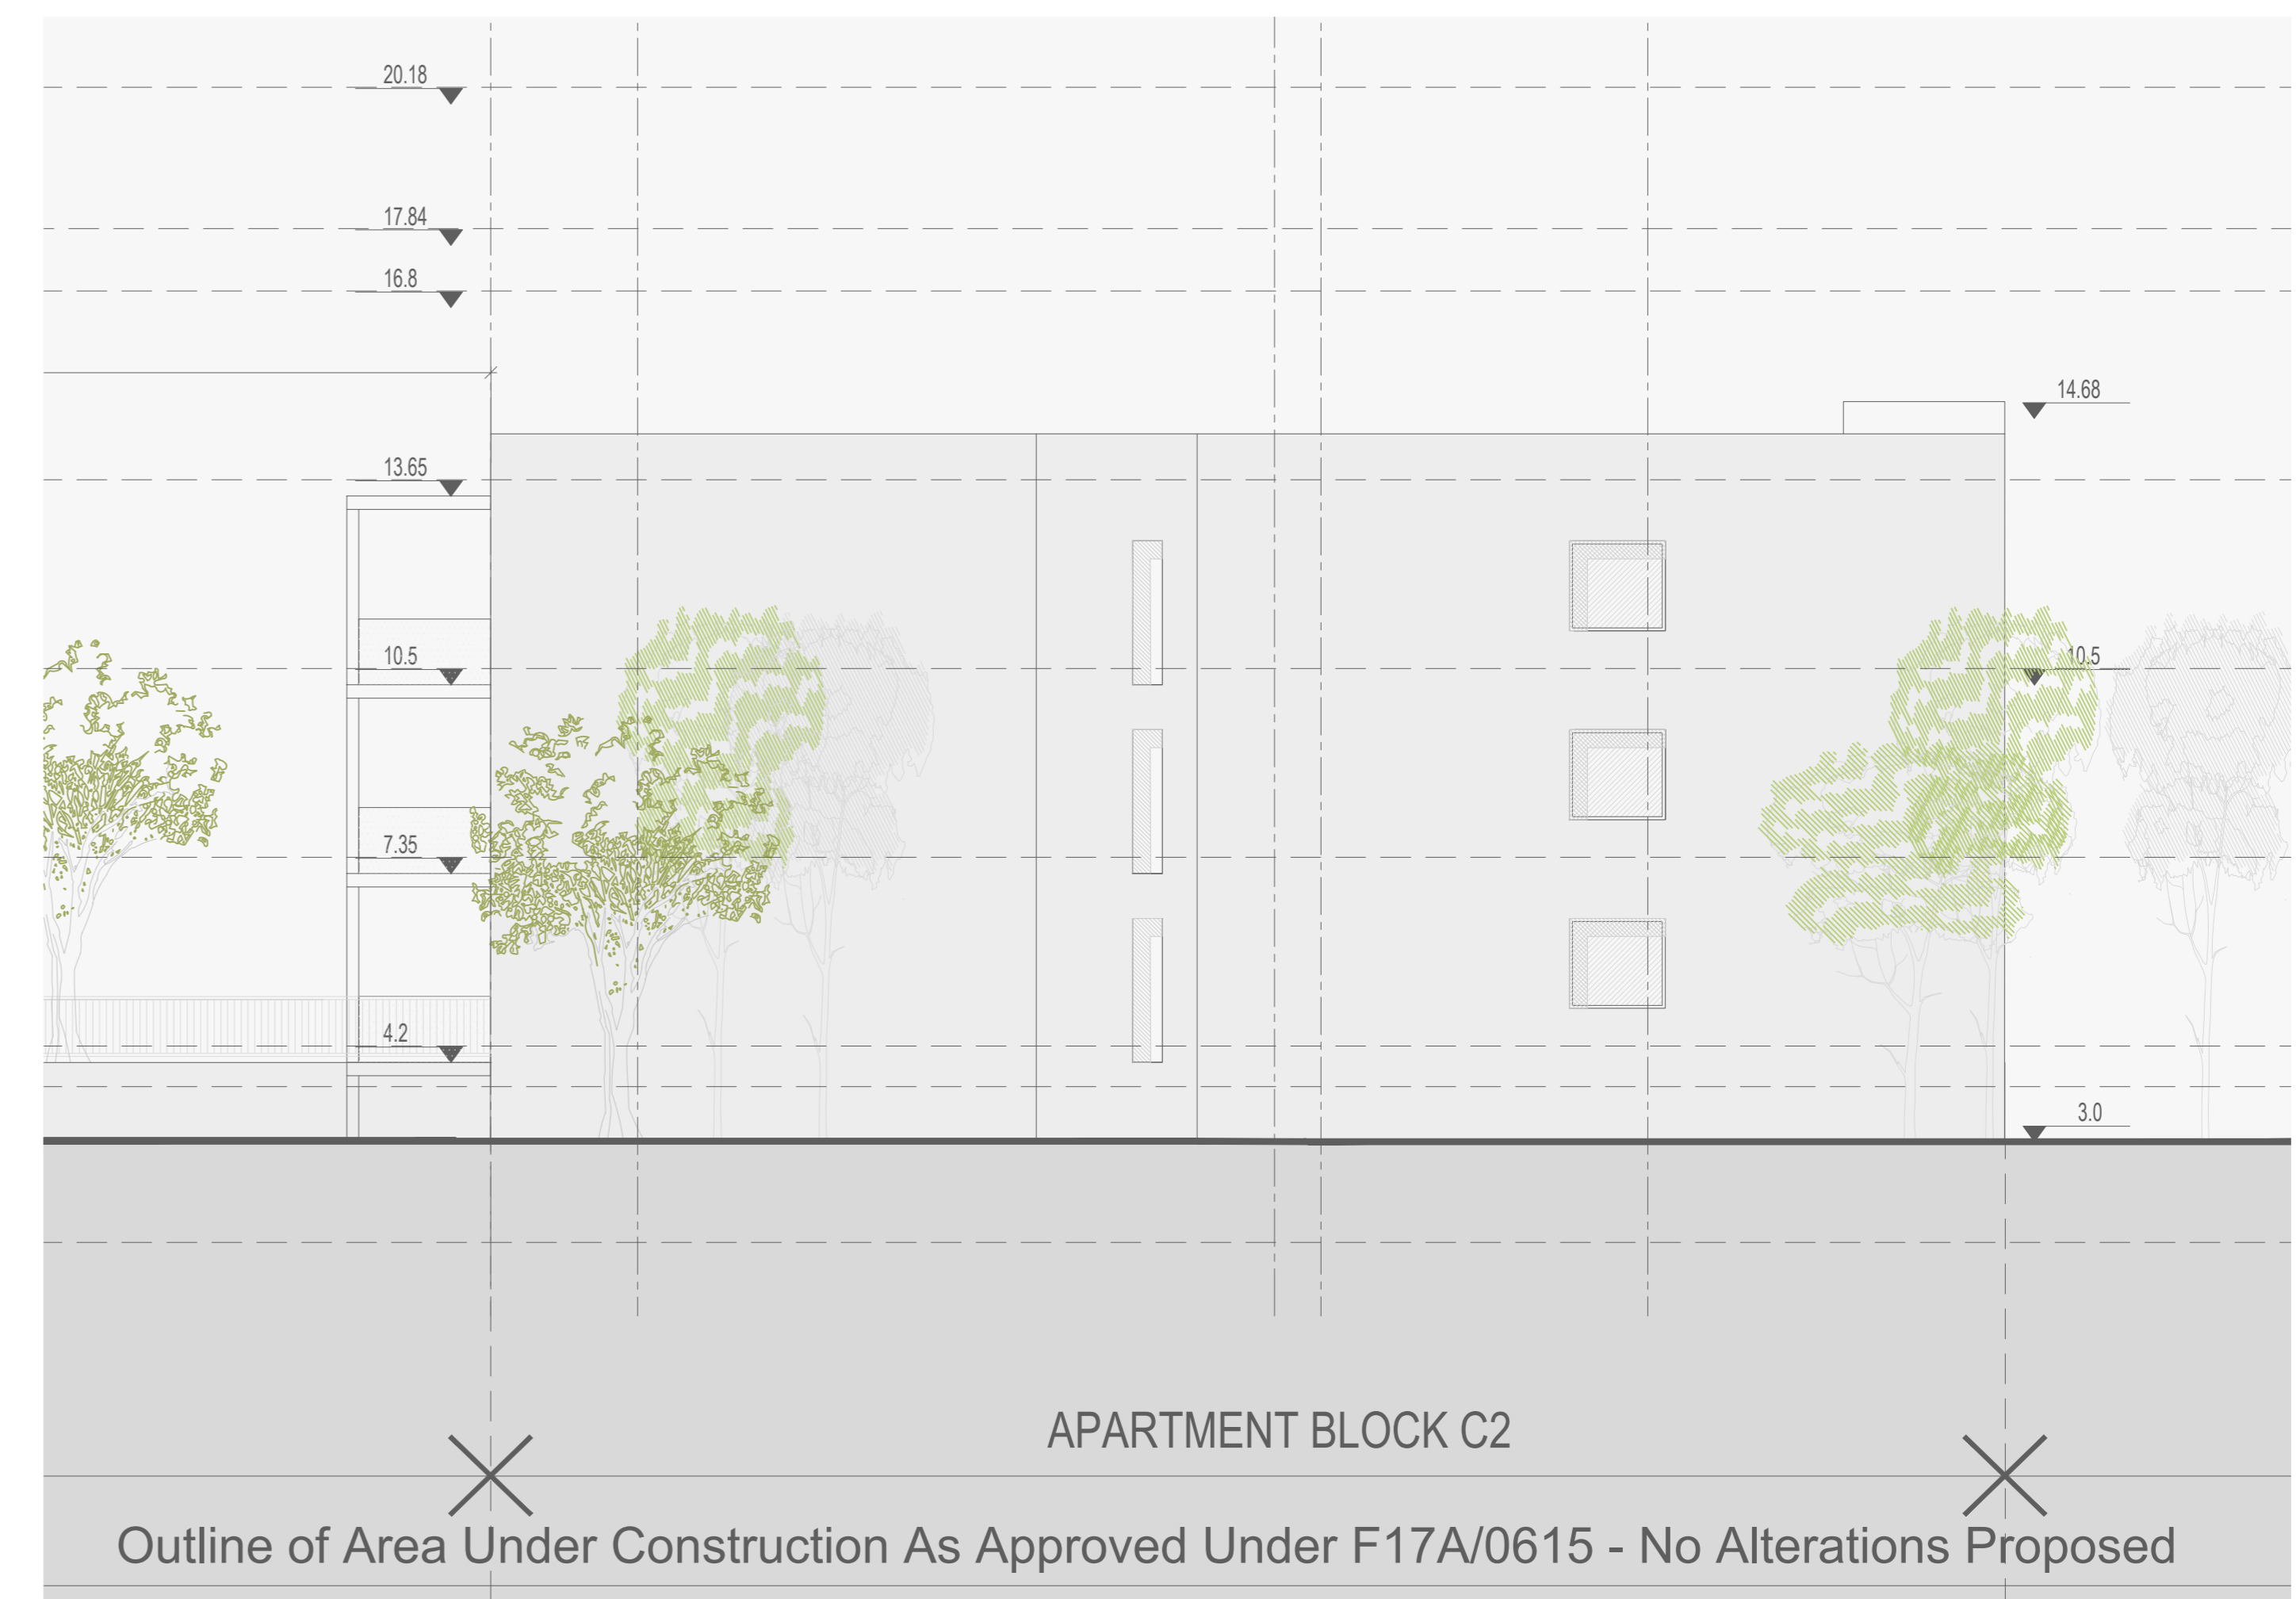

BLOCK C2 - EAST ELEVATION - PROPOSED

BLOCK C2 ELEVATIONS NO ALTERATIONS PROPOSED

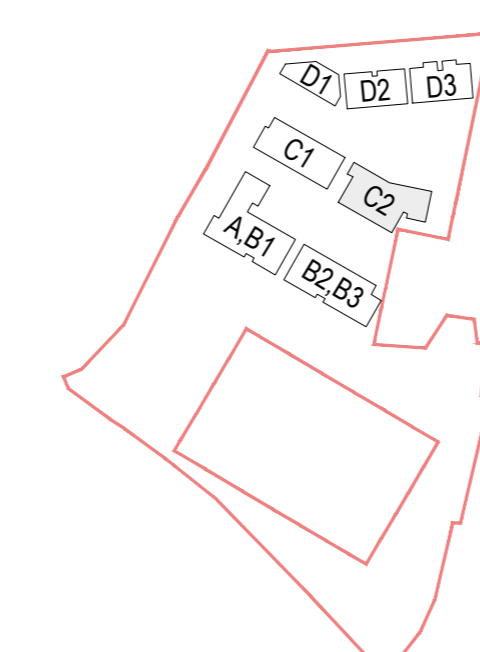

Revision Description	Date	Rev. No.	Issued by
ISSUED FOR SHD CONSTRUCTION	27-02-2020	P1	AD

mahony pike

architecture | urban design | dublin
 email: info@mahonypike.com | tel: +353 1 201 7401 | fax: +353 1 283 9622 | www.mahonypike.com

The Chapel, Moore's Avenue, Milltown, Dublin 6
 28 South Mall, Cork City, Co. Cork
 T13 123V1234

Project No.: 0638
 Project Lead: MH
 Drawn By: AD
 Model No.: 0638A-OMP-00-00-M2-A-2100_SITE SECTIONS
 Purpose: PL

Location: Santa Sabina SHD - Proposed Amendments to Reg. Ref: F17A/0615
 Client: Parsis Ltd

Drawing Title: Block C2 - Elevations No Alterations Proposed
 Drawing No.: 0638A-OMP-ZZ-ZZ-DR-A-2010

Figured dimensions only to be used. This drawing is copyright of Mahony Pike Architects Ltd. All information is shared as per approved use in accordance with BS1192(2007) + A2(2016), Table 5, Standard Codes for Suitability of Models and Documents. If 'Information Approval Check' is empty, this information has been shared at G3 - VIP.