




REAR NORTH ELEVATION APPROVED

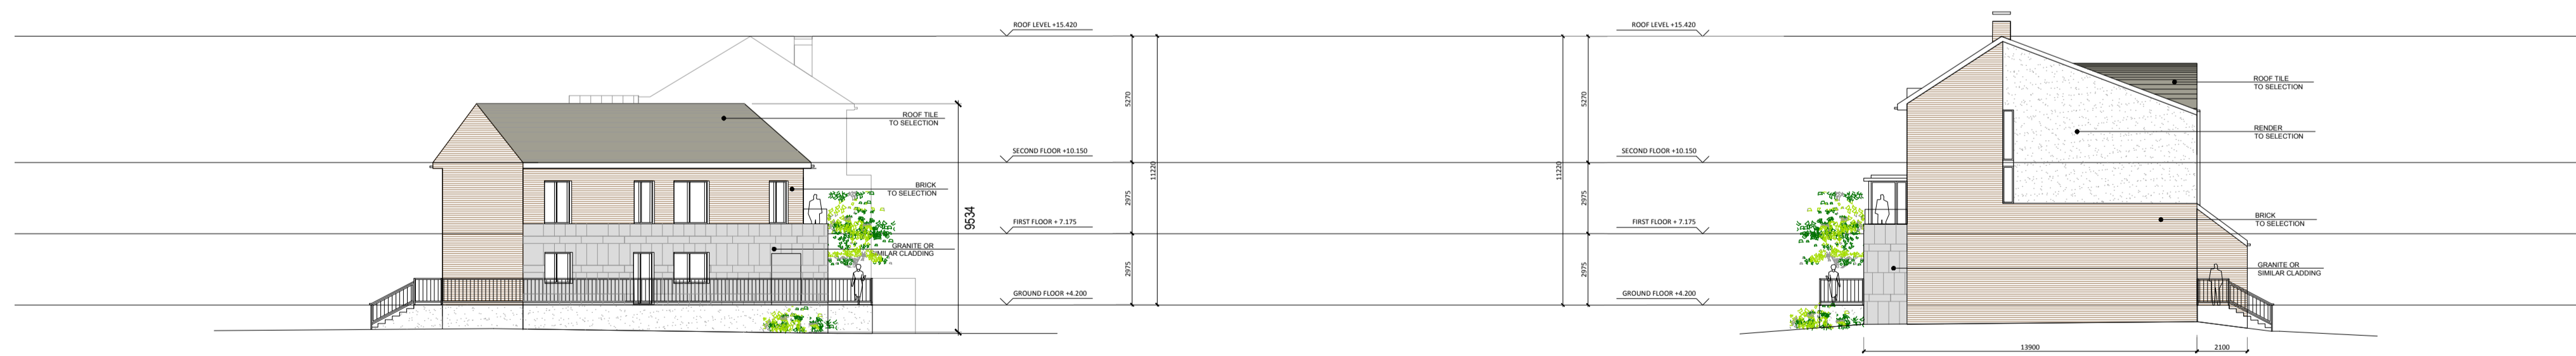


FRONT SOUTH ELEVATION APPROVED



SIDE EAST ELEVATION APPROVED

Block D - Site Sections Approved

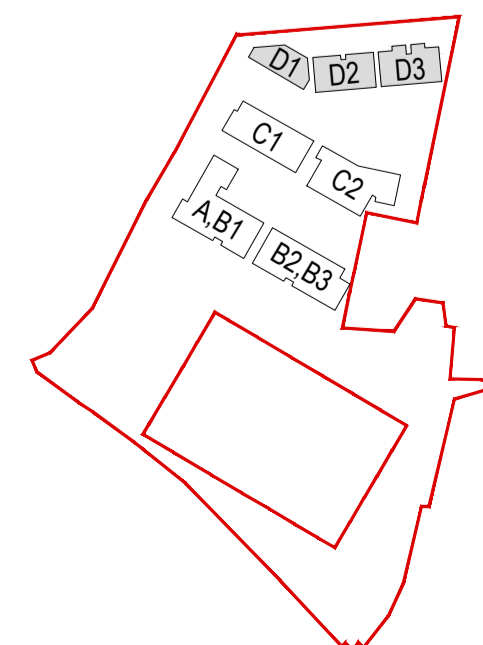

Revision Description	Date	Rev. No.	Issued by
ISSUED FOR SHD APPLICATION	27-02-2020	P1	AD

**omahony pike**

architecture | urban design **Dublin** **Cork**  
 email: info@omahonypike.com The Chapel 26 South Mall  
 tel: +353 1 202 7400 Mount St. Anne's Cork City  
 fax: +353 1 283 0822 Milltown, Dublin 6 Co. Cork  
 www.omahonypike.com D06 XNS2 Ireland T12 R2KV Ireland

**Project No.:** 0638A **Scale @ A1:** 1:200  
**Project Lead:** MH **Date Printed:** 27-02-2020  
**Drawn By:** AD **Current Rev.:** P1  
**Model No.:** 0638-OMP-ABD-ZZ-DR-A-2100  
**Purpose:** PL

**Project:** Santa Sabina SHD - Proposed Amendments To Reg. Ref; F17A/0615  
**Location:** Site At Santa Sabina Dominican College, Greenfield Road, Sutton, Dublin 13  
**Client:** Parsis Ltd

Figured dimensions only to be used. This drawing is copyright of O'Mahony Pike Architects Ltd. All information is shared as per approved use in accordance with BS1192(2007) + A2(2016), Table 5; Standard Codes for Suitability of Models and Documents. If 'Information Approval Check' is empty, this information has been shared at S0 - WIP.

**Drawing Title:** Approved Block D Elevations  
**Drawing No.:** 0638-OMP-ABD-ZZ-DR-A-2100

Suitability - Checked By - Date