


BLOCK C1 - SOUTH ELEVATION - PROPOSED



BLOCK C1 - WEST ELEVATION - PROPOSED



BLOCK C1 - NORTH ELEVATION - PROPOSED

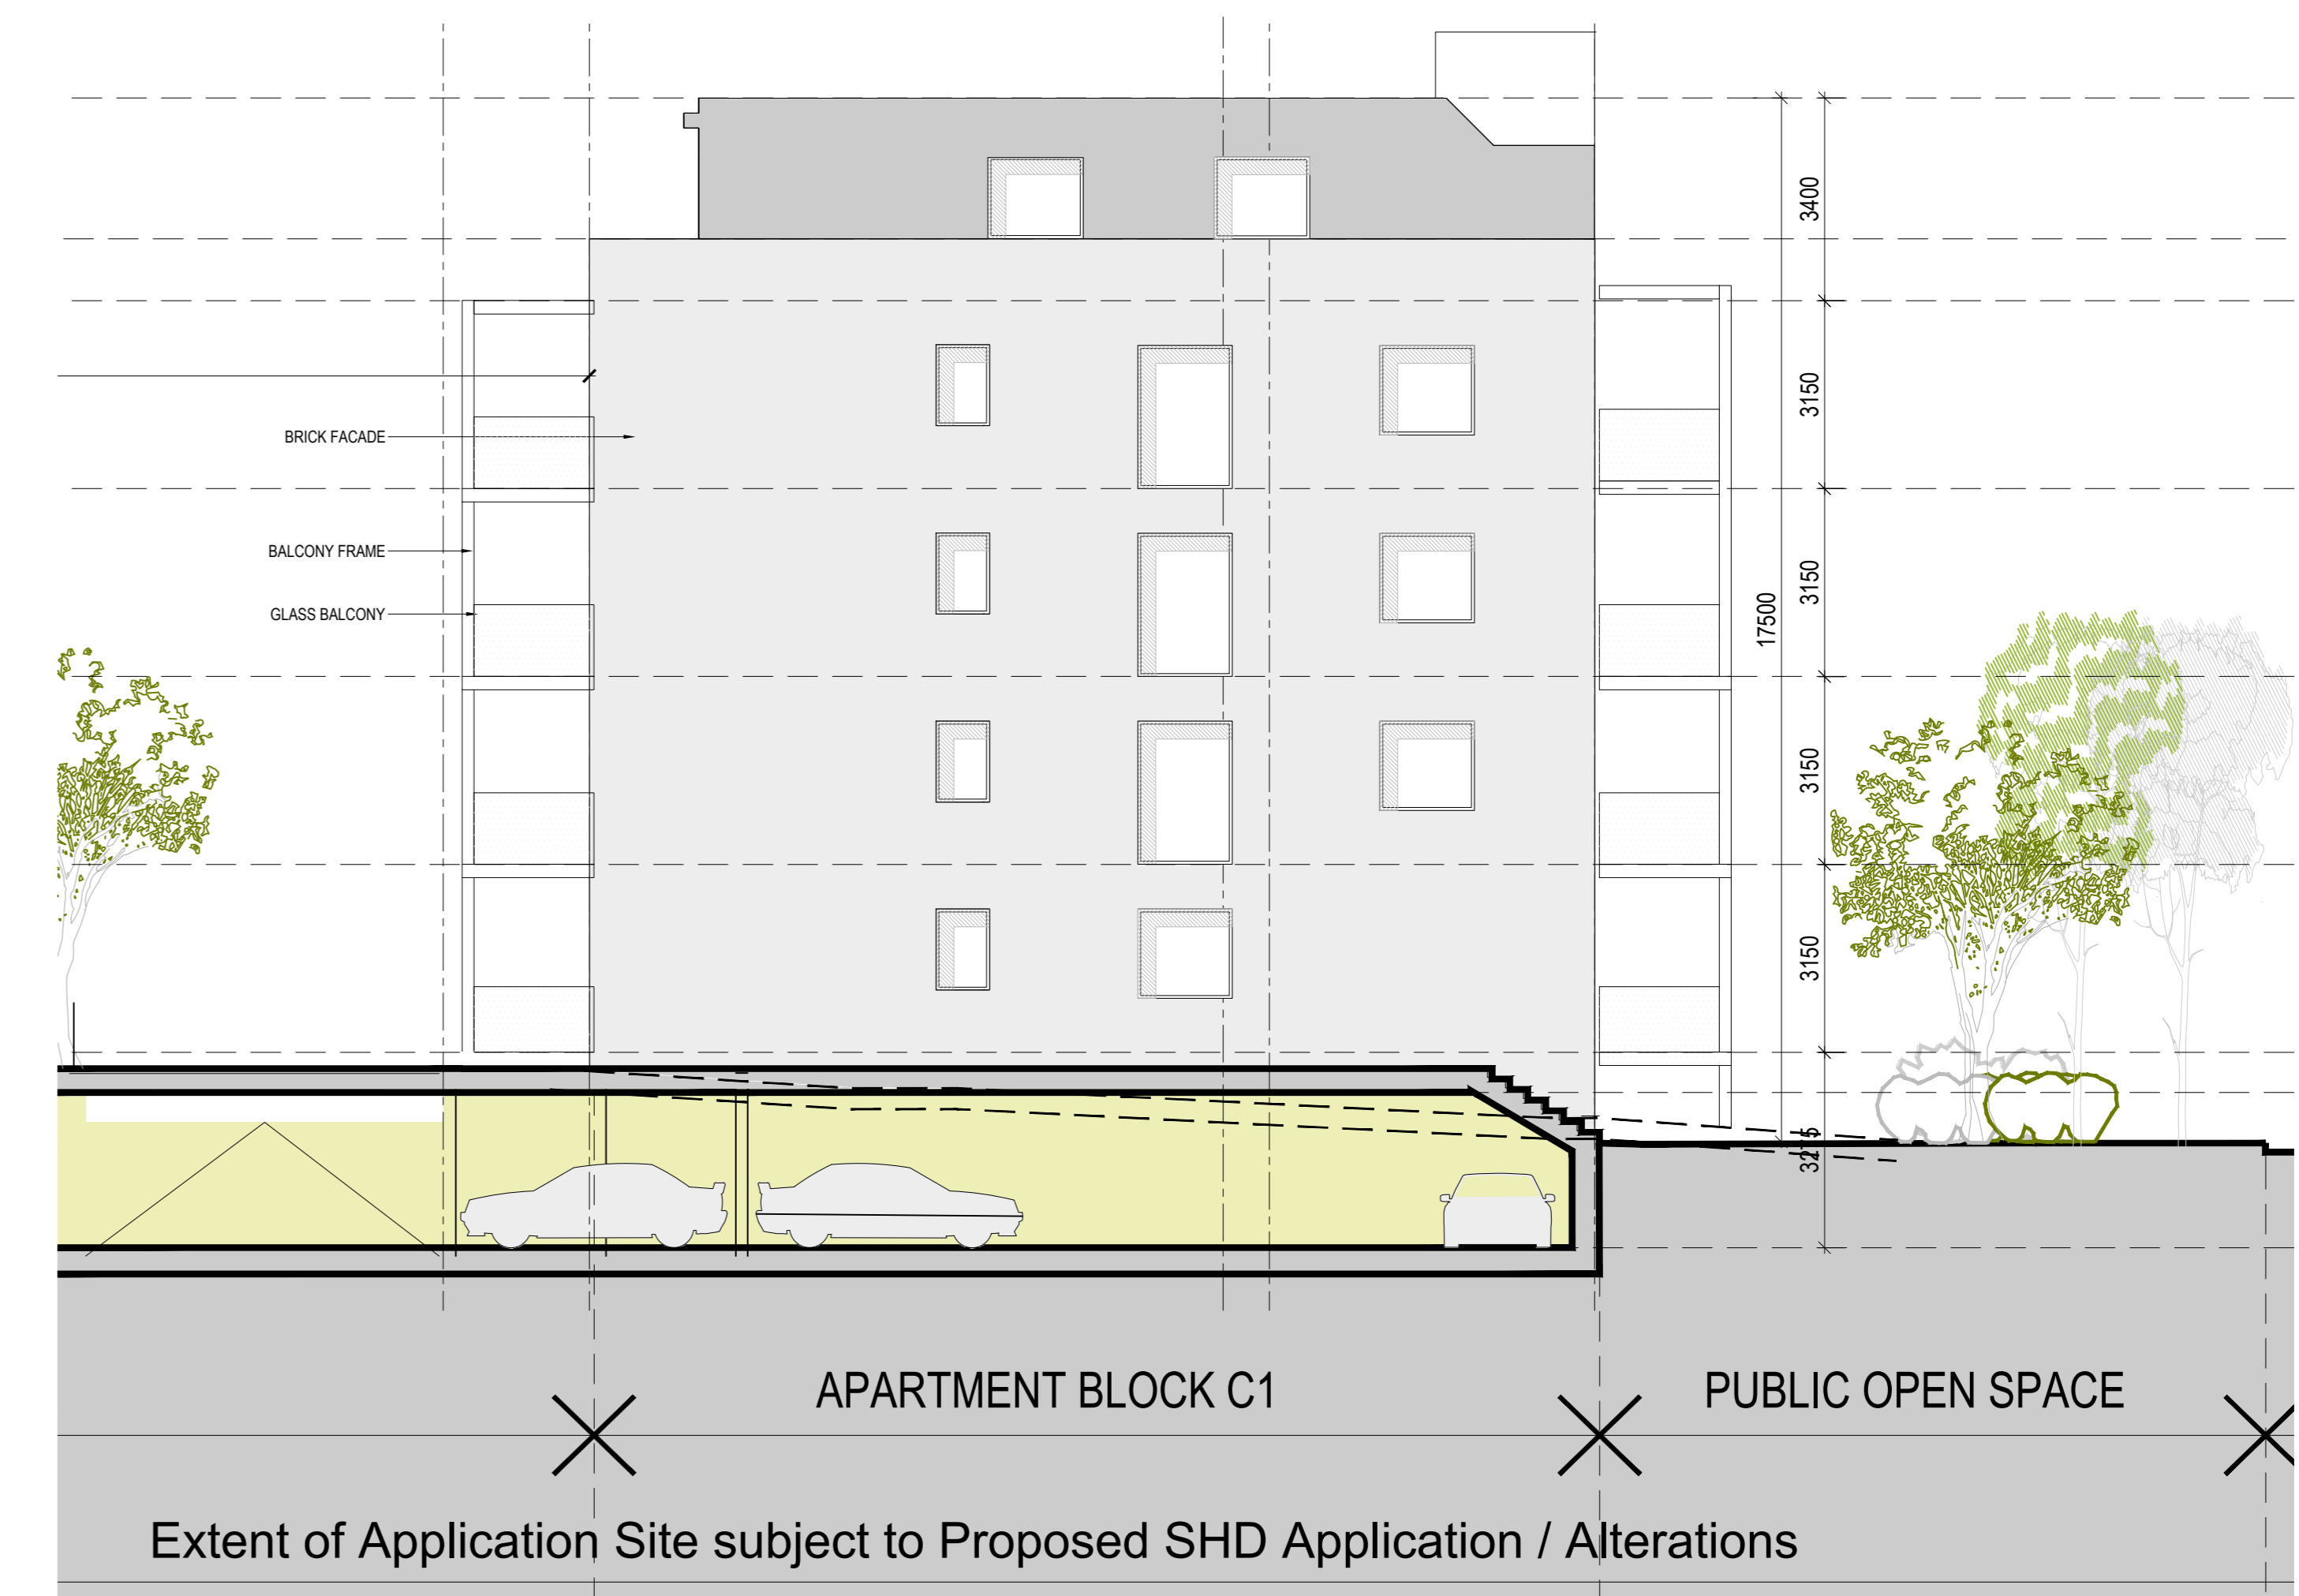

BLOCK C1 - EAST ELEVATION - PROPOSED

