


NOTES:

1. ALL DRAWINGS TO BE CHECKED BY CONTRACTOR ON SITE AND ENGINEER INFORMED OF DISCREPANCIES BEFORE WORK COMMENCES
2. ALL LEVELS ARE IN METRES AND ARE RELATED TO ORDNANCE DATUM
3. CONTRACTOR SHALL SATISFY HIMSELF AS TO THE ACCURACY OF PAVEMENT LEVELS ON SITE PRIOR TO COMMENCEMENT OF WORKS ON SITE
4. ALL WORKS TO BE CONSTRUCTED IN ACCORDANCE WITH THE T1 SPECIFICATION FOR ROAD WORKS UNLESS NOTED OTHERWISE
5. THIS DRAWING IS FOR PLANNING PURPOSES ONLY
6. MANHOLE COVER LEVELS ARE TO CONFORM WITH FINISHED ROAD AND PATH LEVELS
7. WHERE COVER TO PIPE IS LESS THAN 1200mm (ROAD/PATH/VERGE) OR 900mm (OPEN SPACE) SURROUND PIPE IN MINIMUM 150mm CONCRETE

KEY

— — — — — PROPOSED GROUND PROFILE

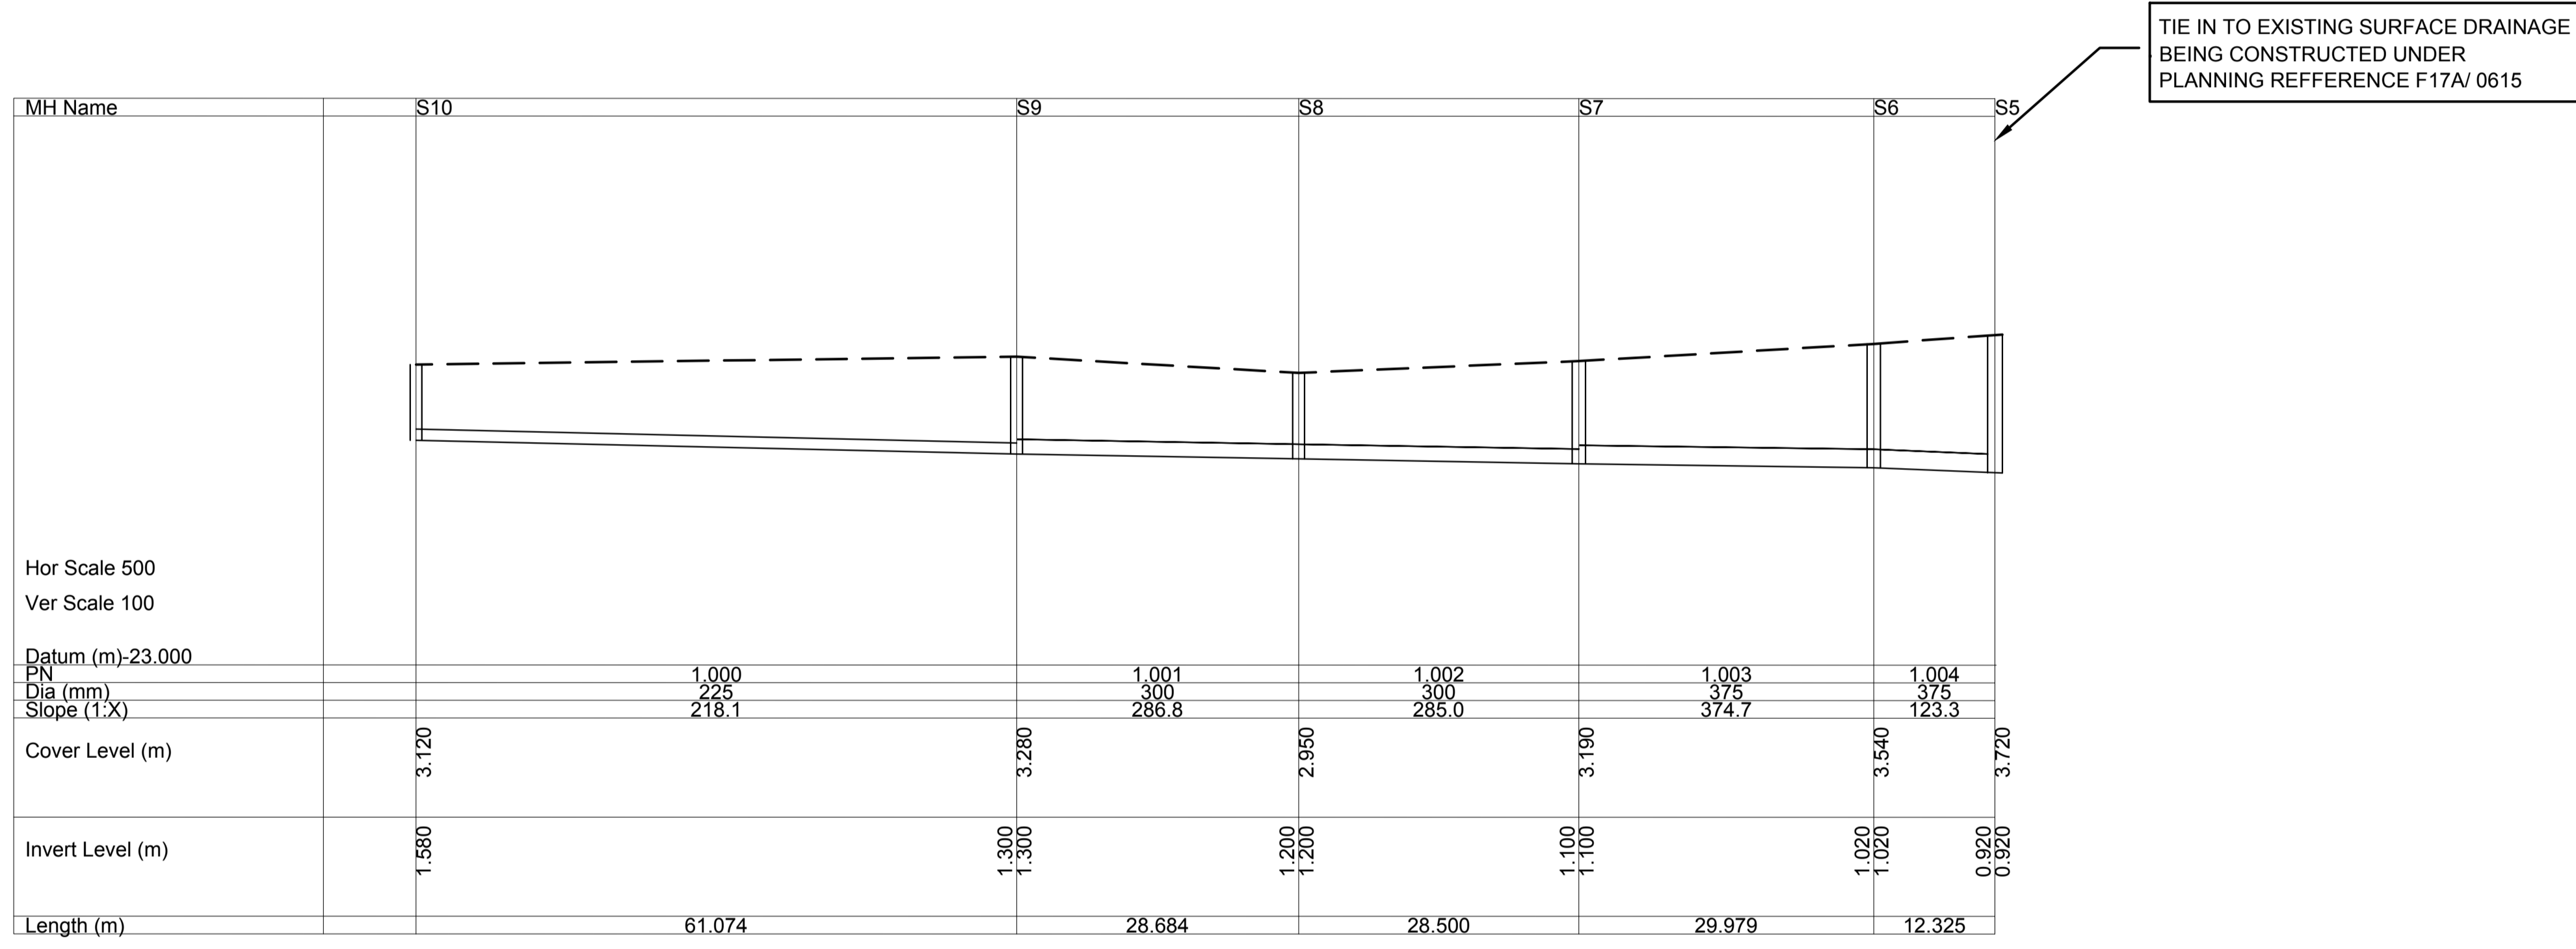

P04	09-03-2020	SHD SUBMISSION	RTM	SVC
P03	27-01-2020	DRAFT SHD SUBMISSION	DCH	SVC
P02	12-04-19	ISSUED FOR PRE-APP	APW	SVC
P01	18-04-19	ISSUED FOR PRE-APP	APW	SVC
rev	date	description	by	chkd.

client approval	A - Approved
	B - Approved with comments
	C - Do not use

suitability	issue purpose
S2 - SUITABLE FOR INFORMATION	PLANNING

**DBFL Consulting Engineers**  
Civil, Structural & Transportation Engineering  
www.dbfl.ie

DUBLIN OFFICE: Ormond House, Upper Ormond Quay, Dublin 7, Ireland.  
PHONE +353 1 400 4000

WATERFORD OFFICE Unit 2, The Chandlery, 1-2 O'Connell Street, Waterford, Ireland.  
PHONE +353 51 909 500

project ref.  
**RESIDENTIAL DEVELOPMENT AT SANTA SABINA, GREENFIELD ROAD, SUTTON, DUBLIN 13**

drawing title  
**SURFACE WATER LONG SECTIONS**

architect  
**PARK DEVELOPMENTS GROUP**

designed by	author	scale	sheet size
SVC	RSP	AS SHOWN	A1
drawing no.	revision		
190008-DBFL-SW-XX-DR-C-3061	P04		