


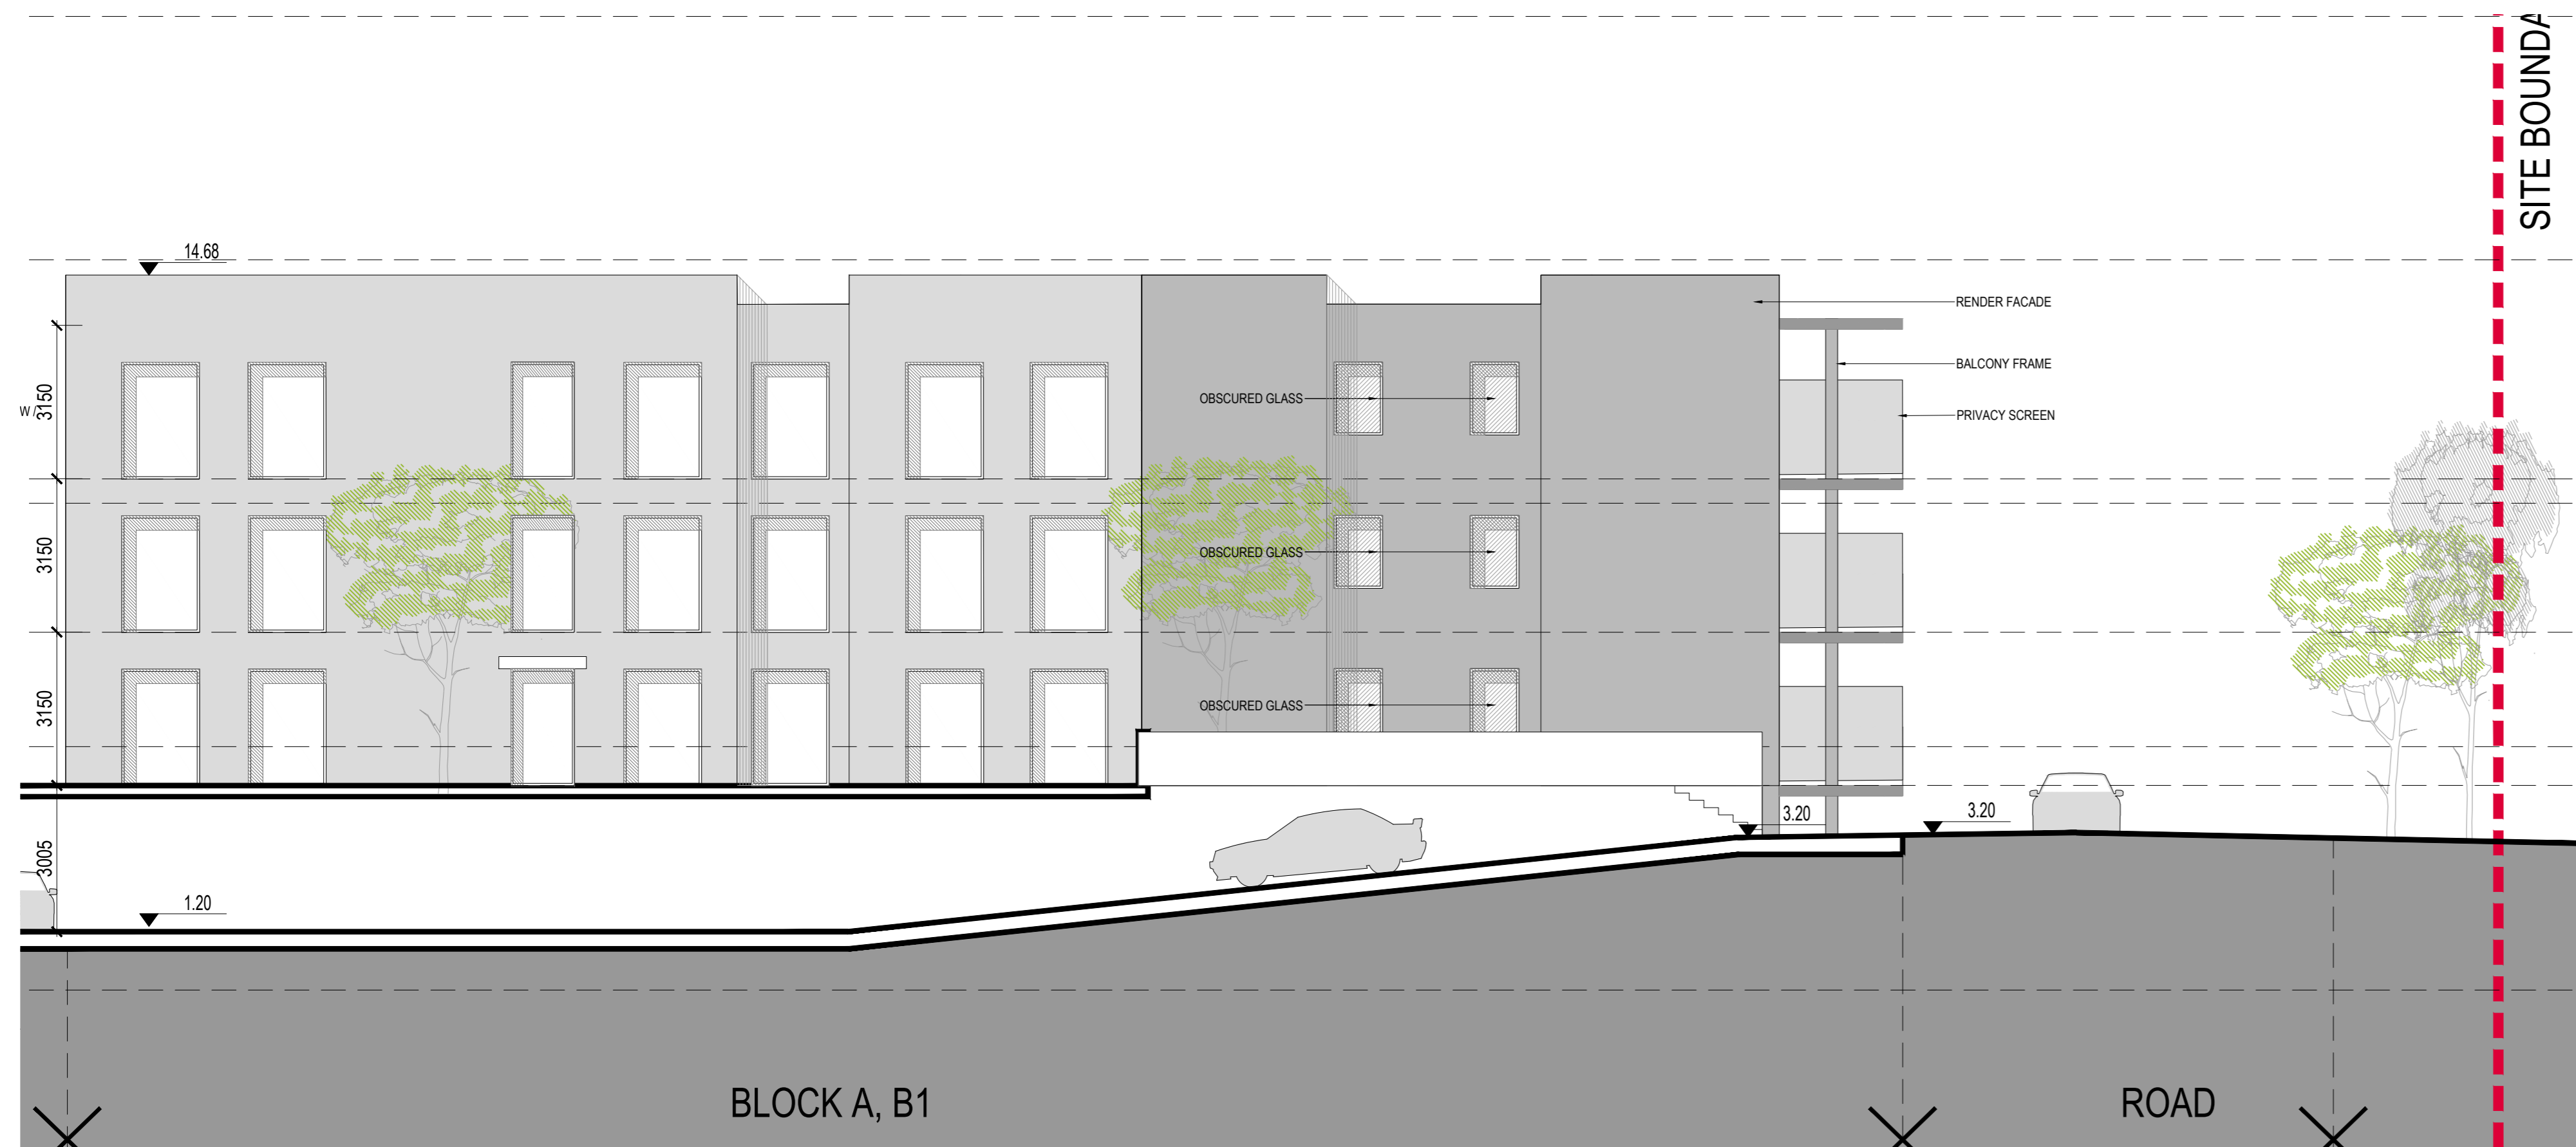


BLOCK A-B1 - SOUTH ELEVATION



BLOCK A-B1 - WEST ELEVATION



BLOCK A-B1 - NORTH ELEVATION

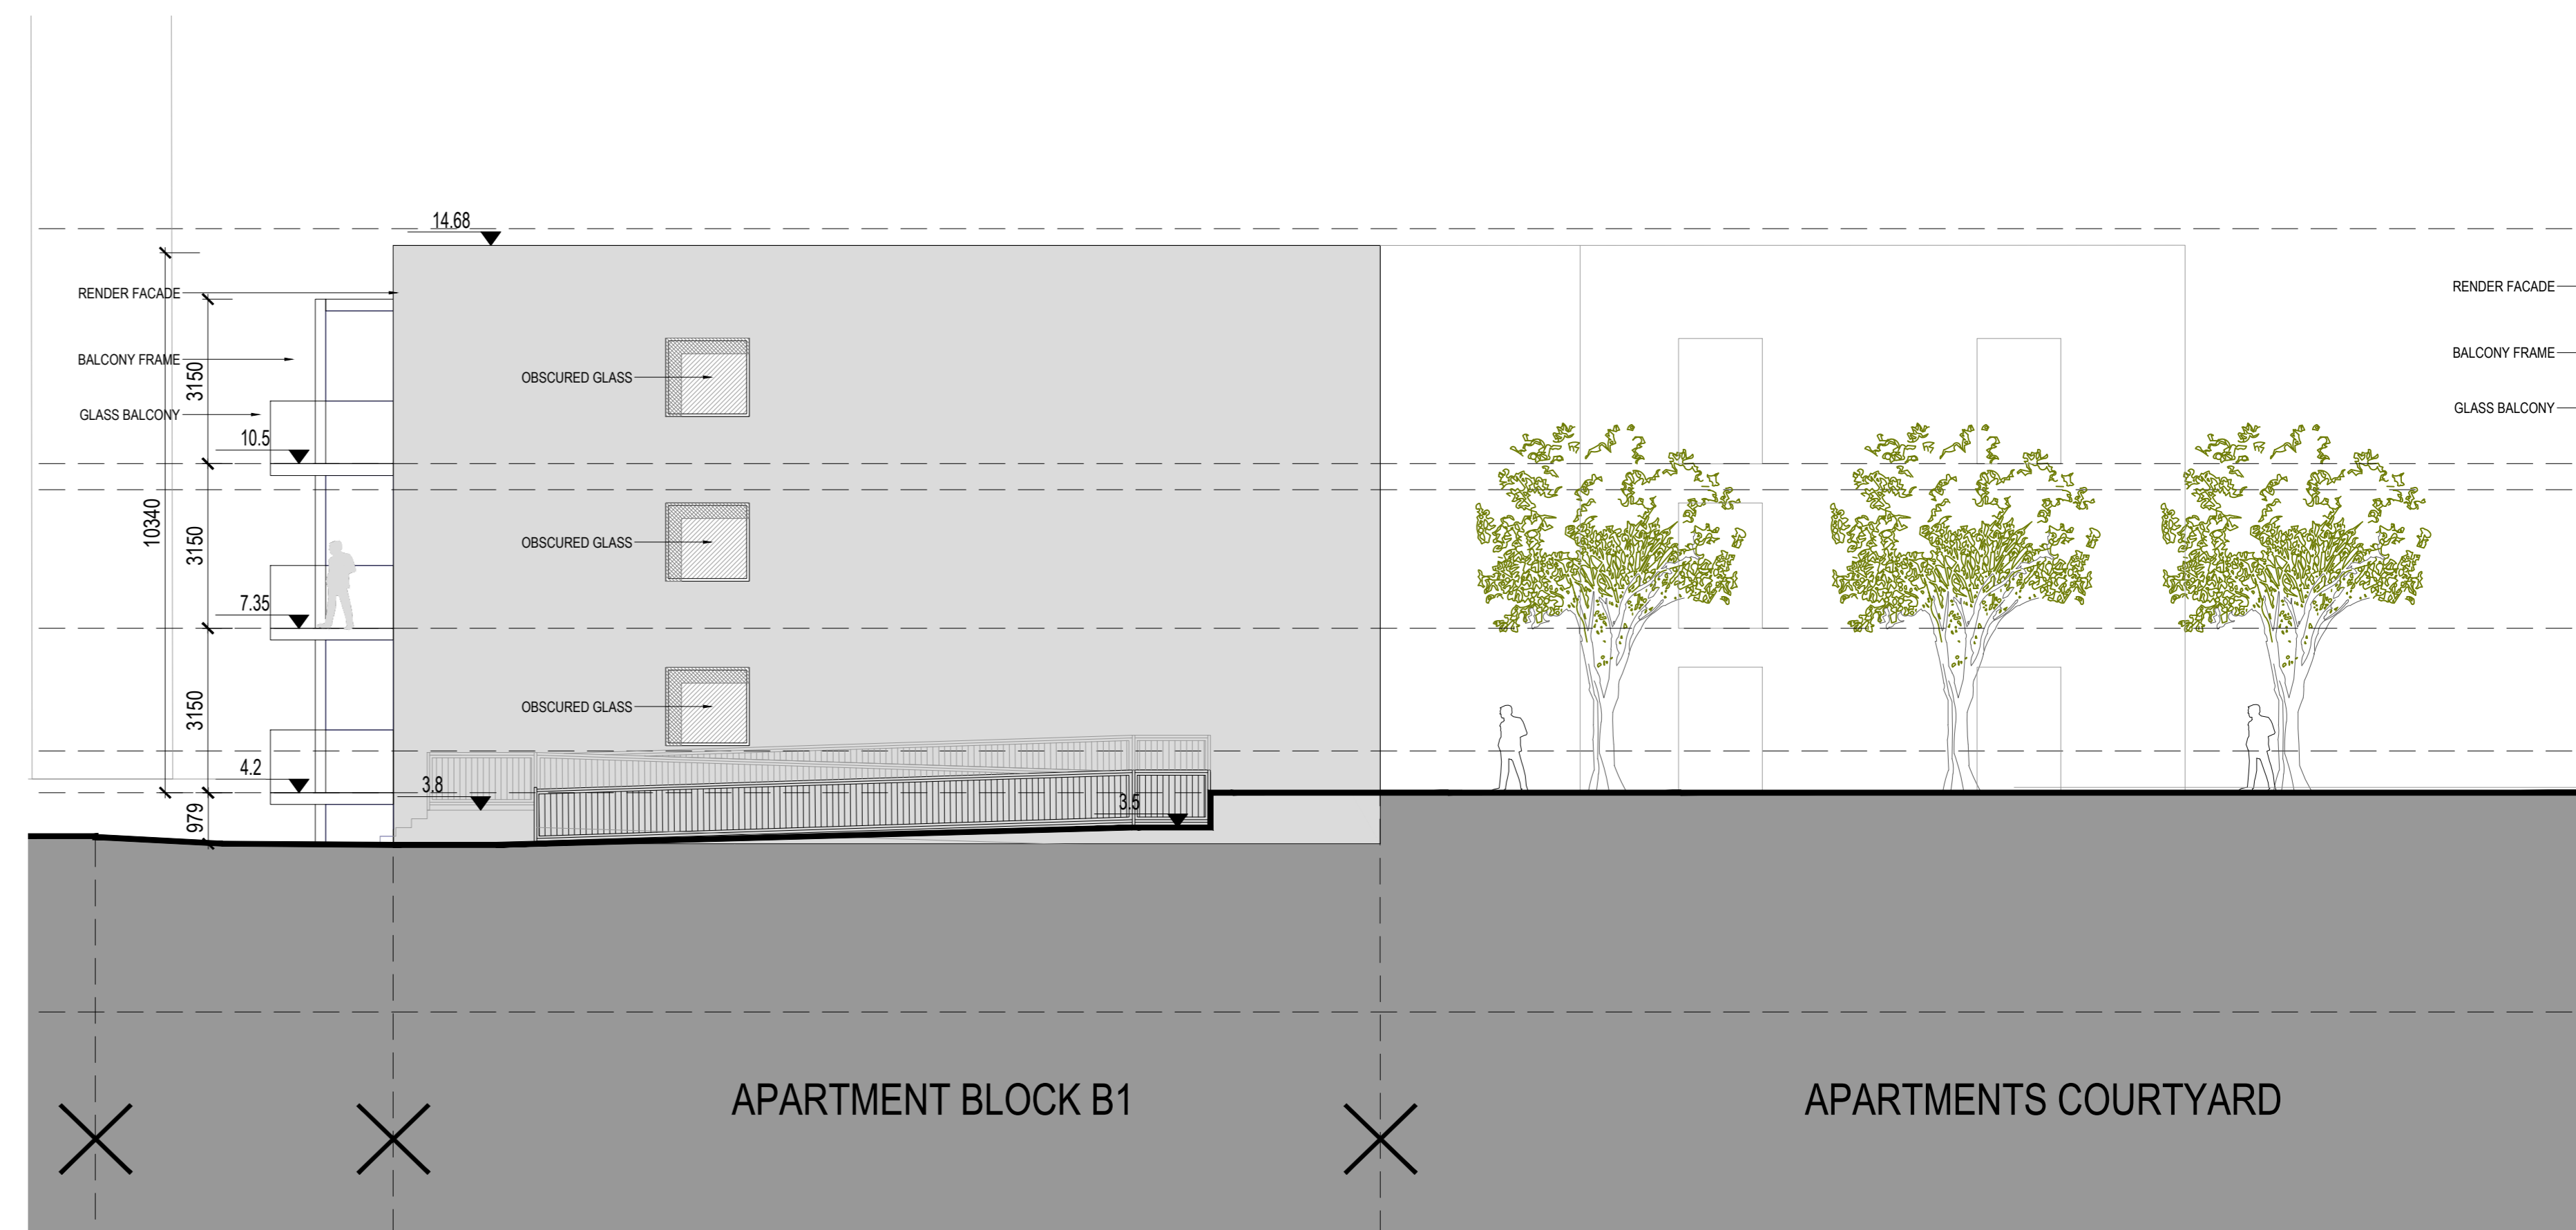

BLOCK A-B1 - EAST ELEVATION

