



BLOCK C2 - SOUTH ELEVATION

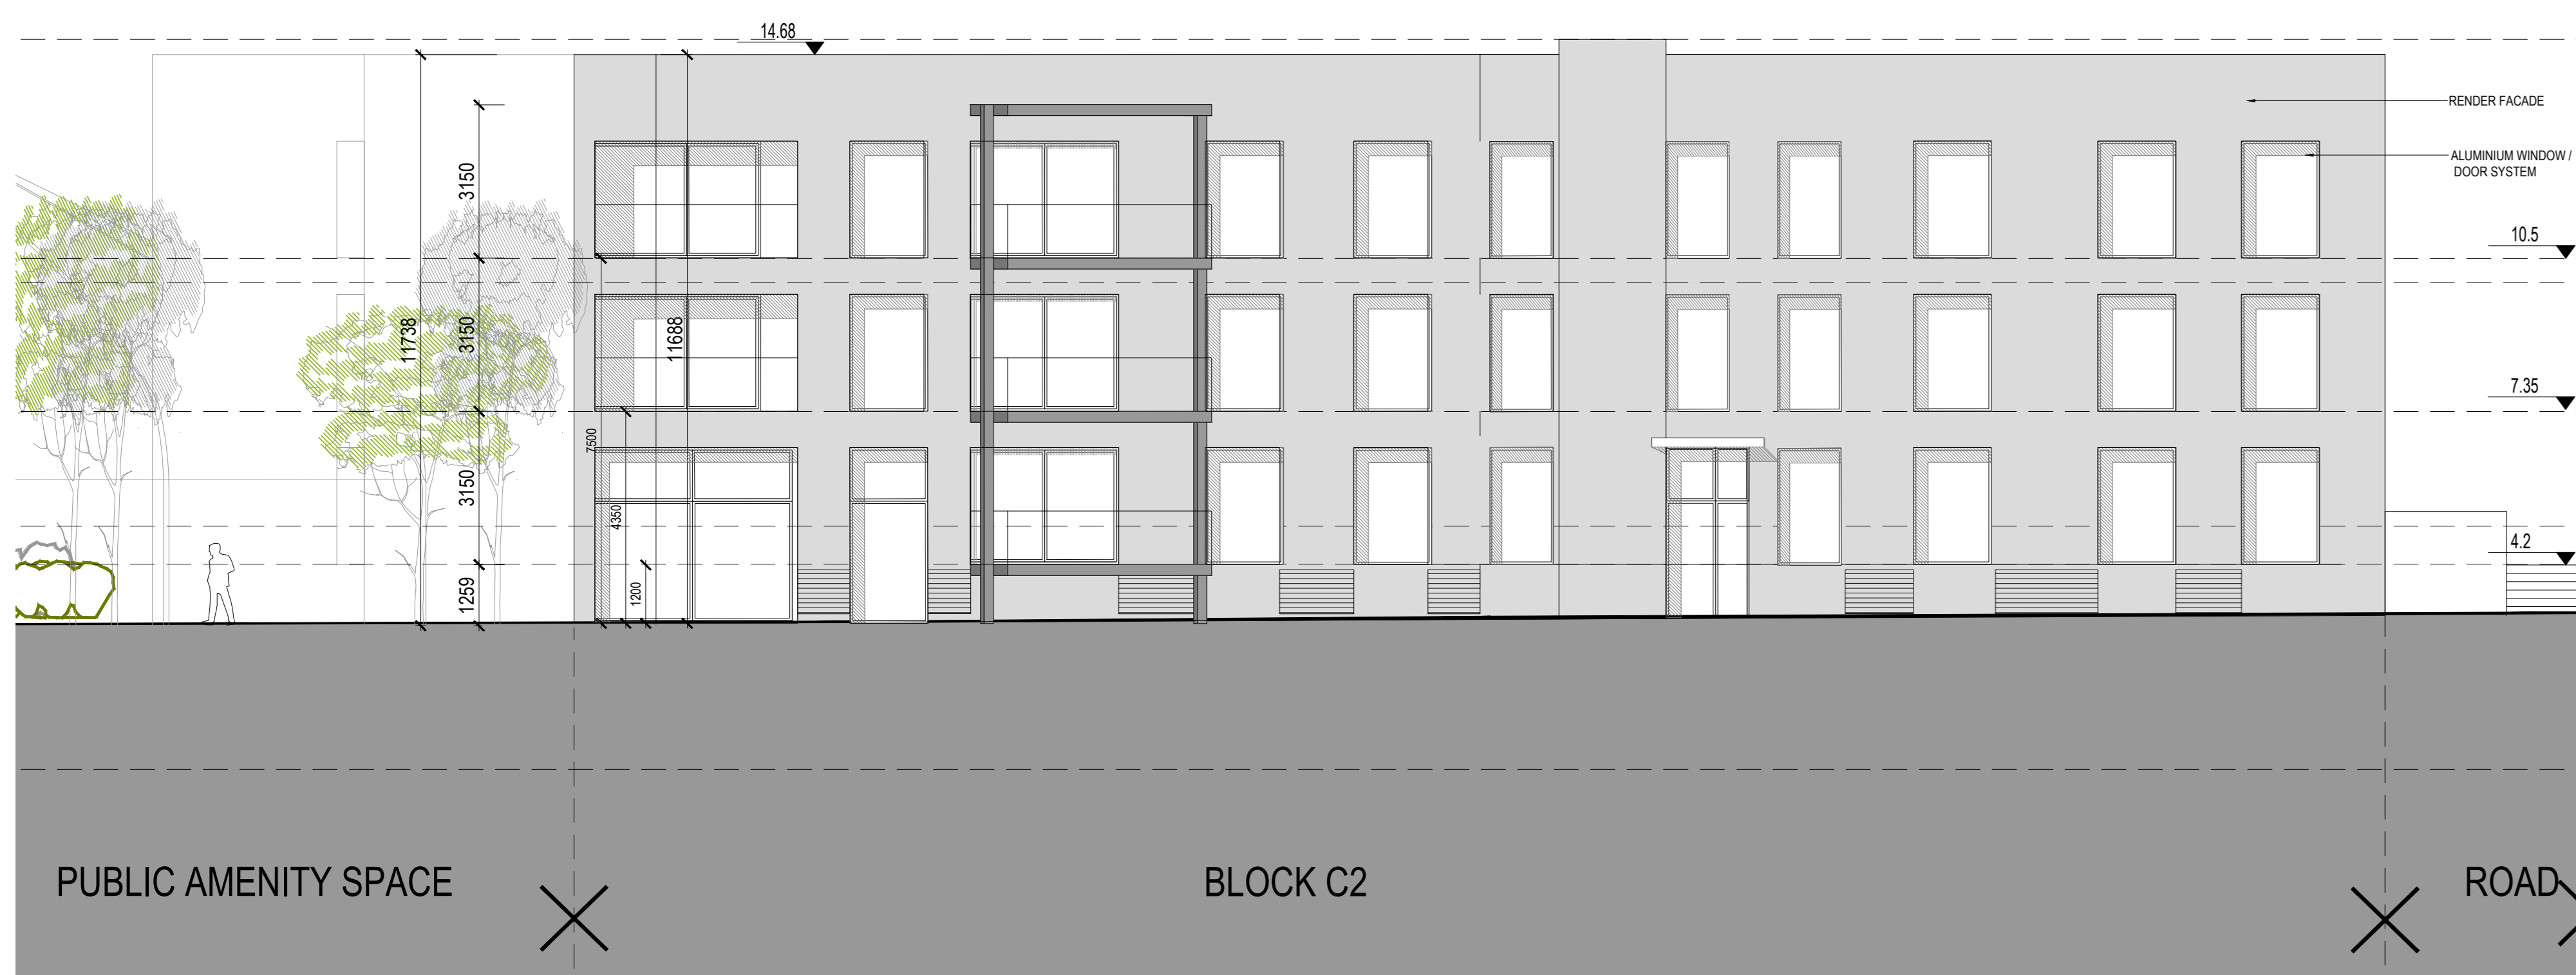

BLOCK C2 - WEST ELEVATION



BLOCK C2 - NORTH ELEVATION

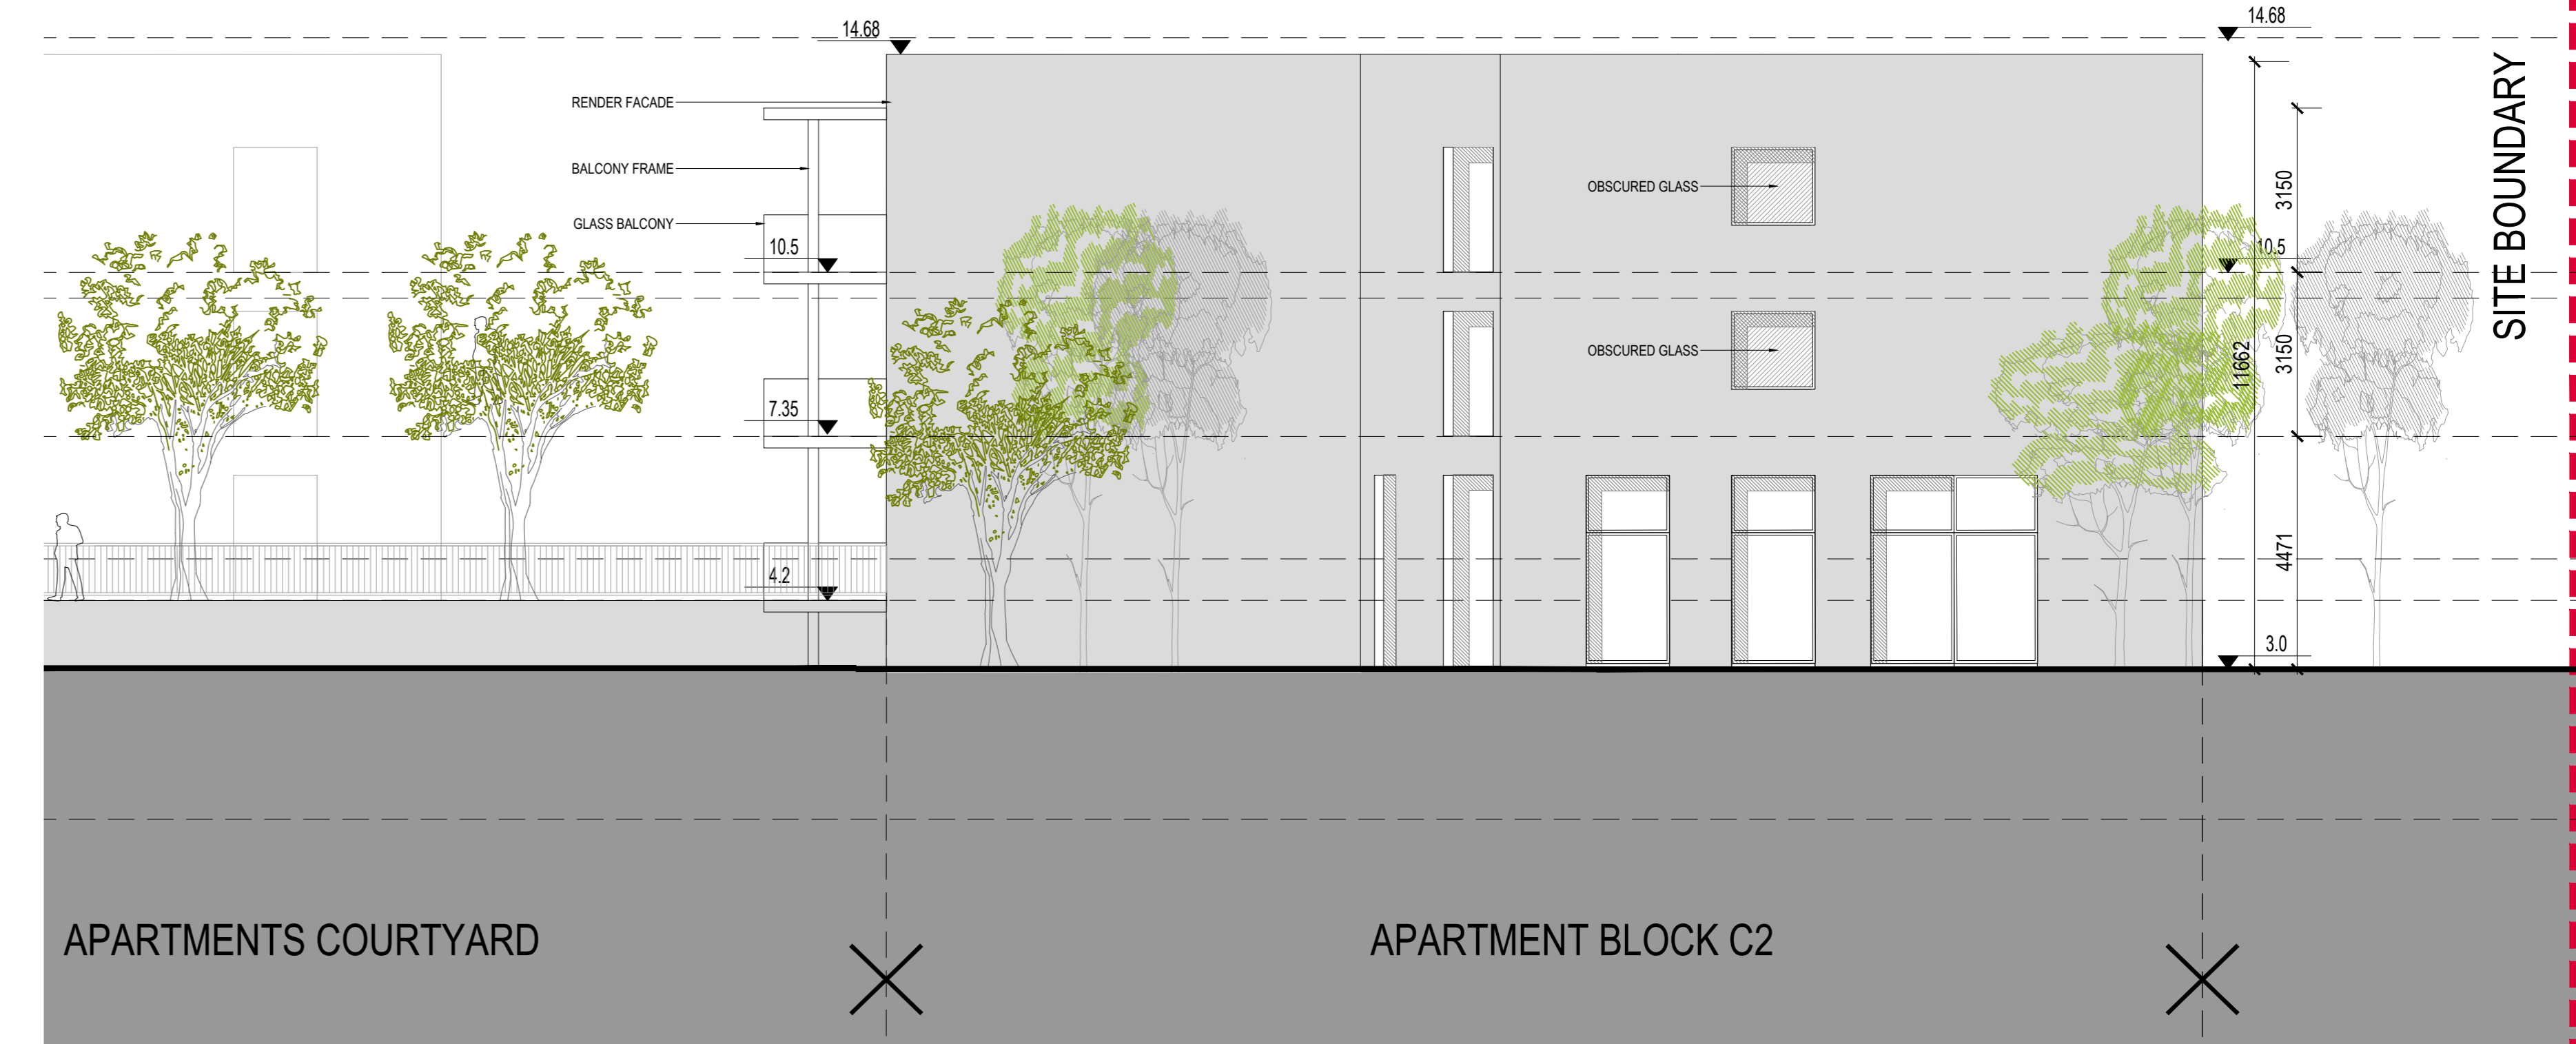

BLOCK C2 - EAST ELEVATION

